




1 BF-01 Duplexes
1:100

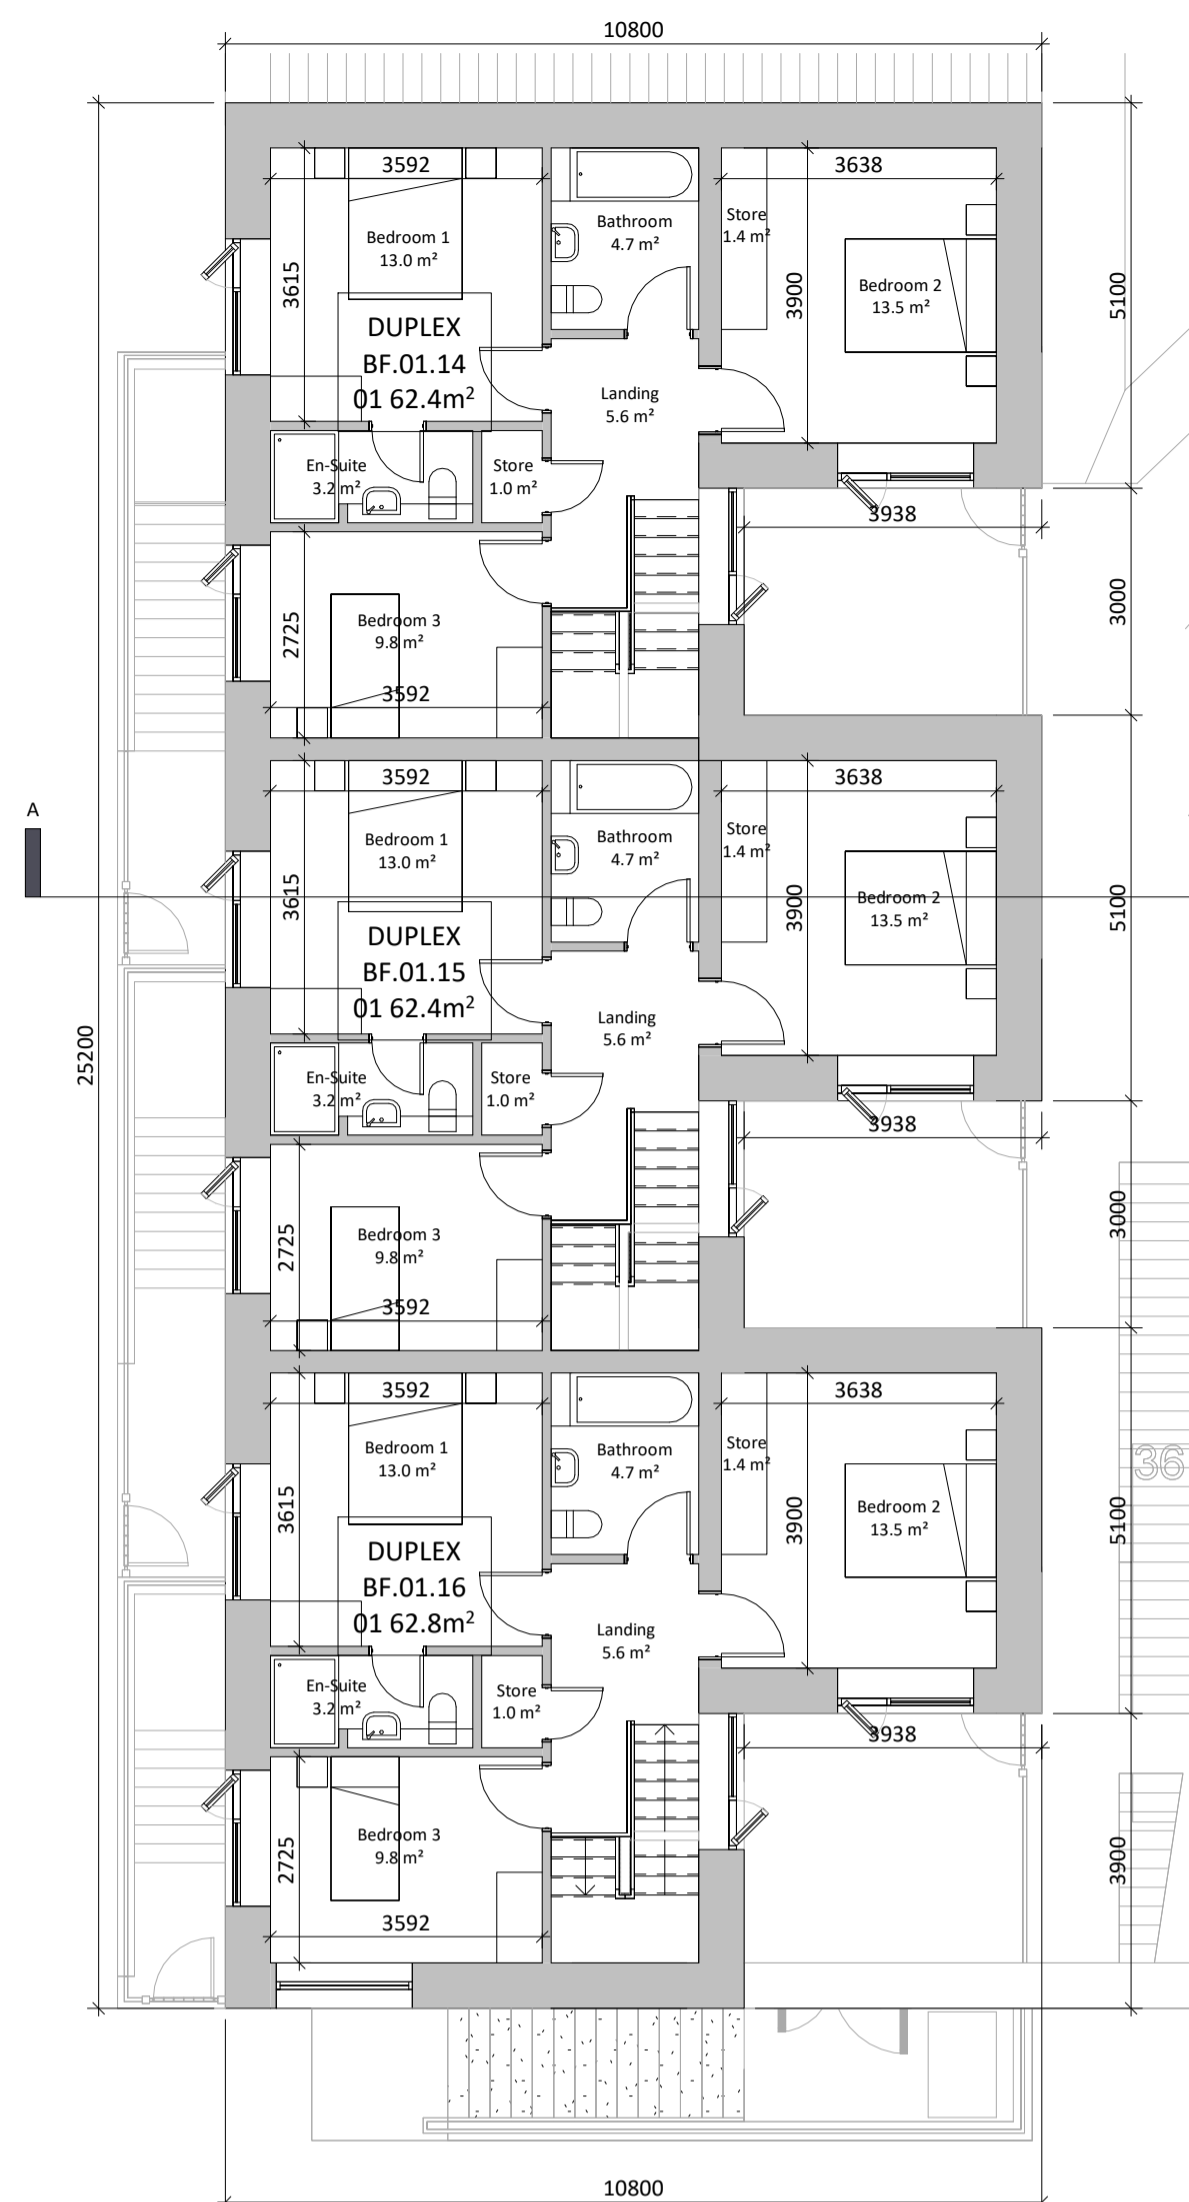


2 BF-02 Duplexes
1:100

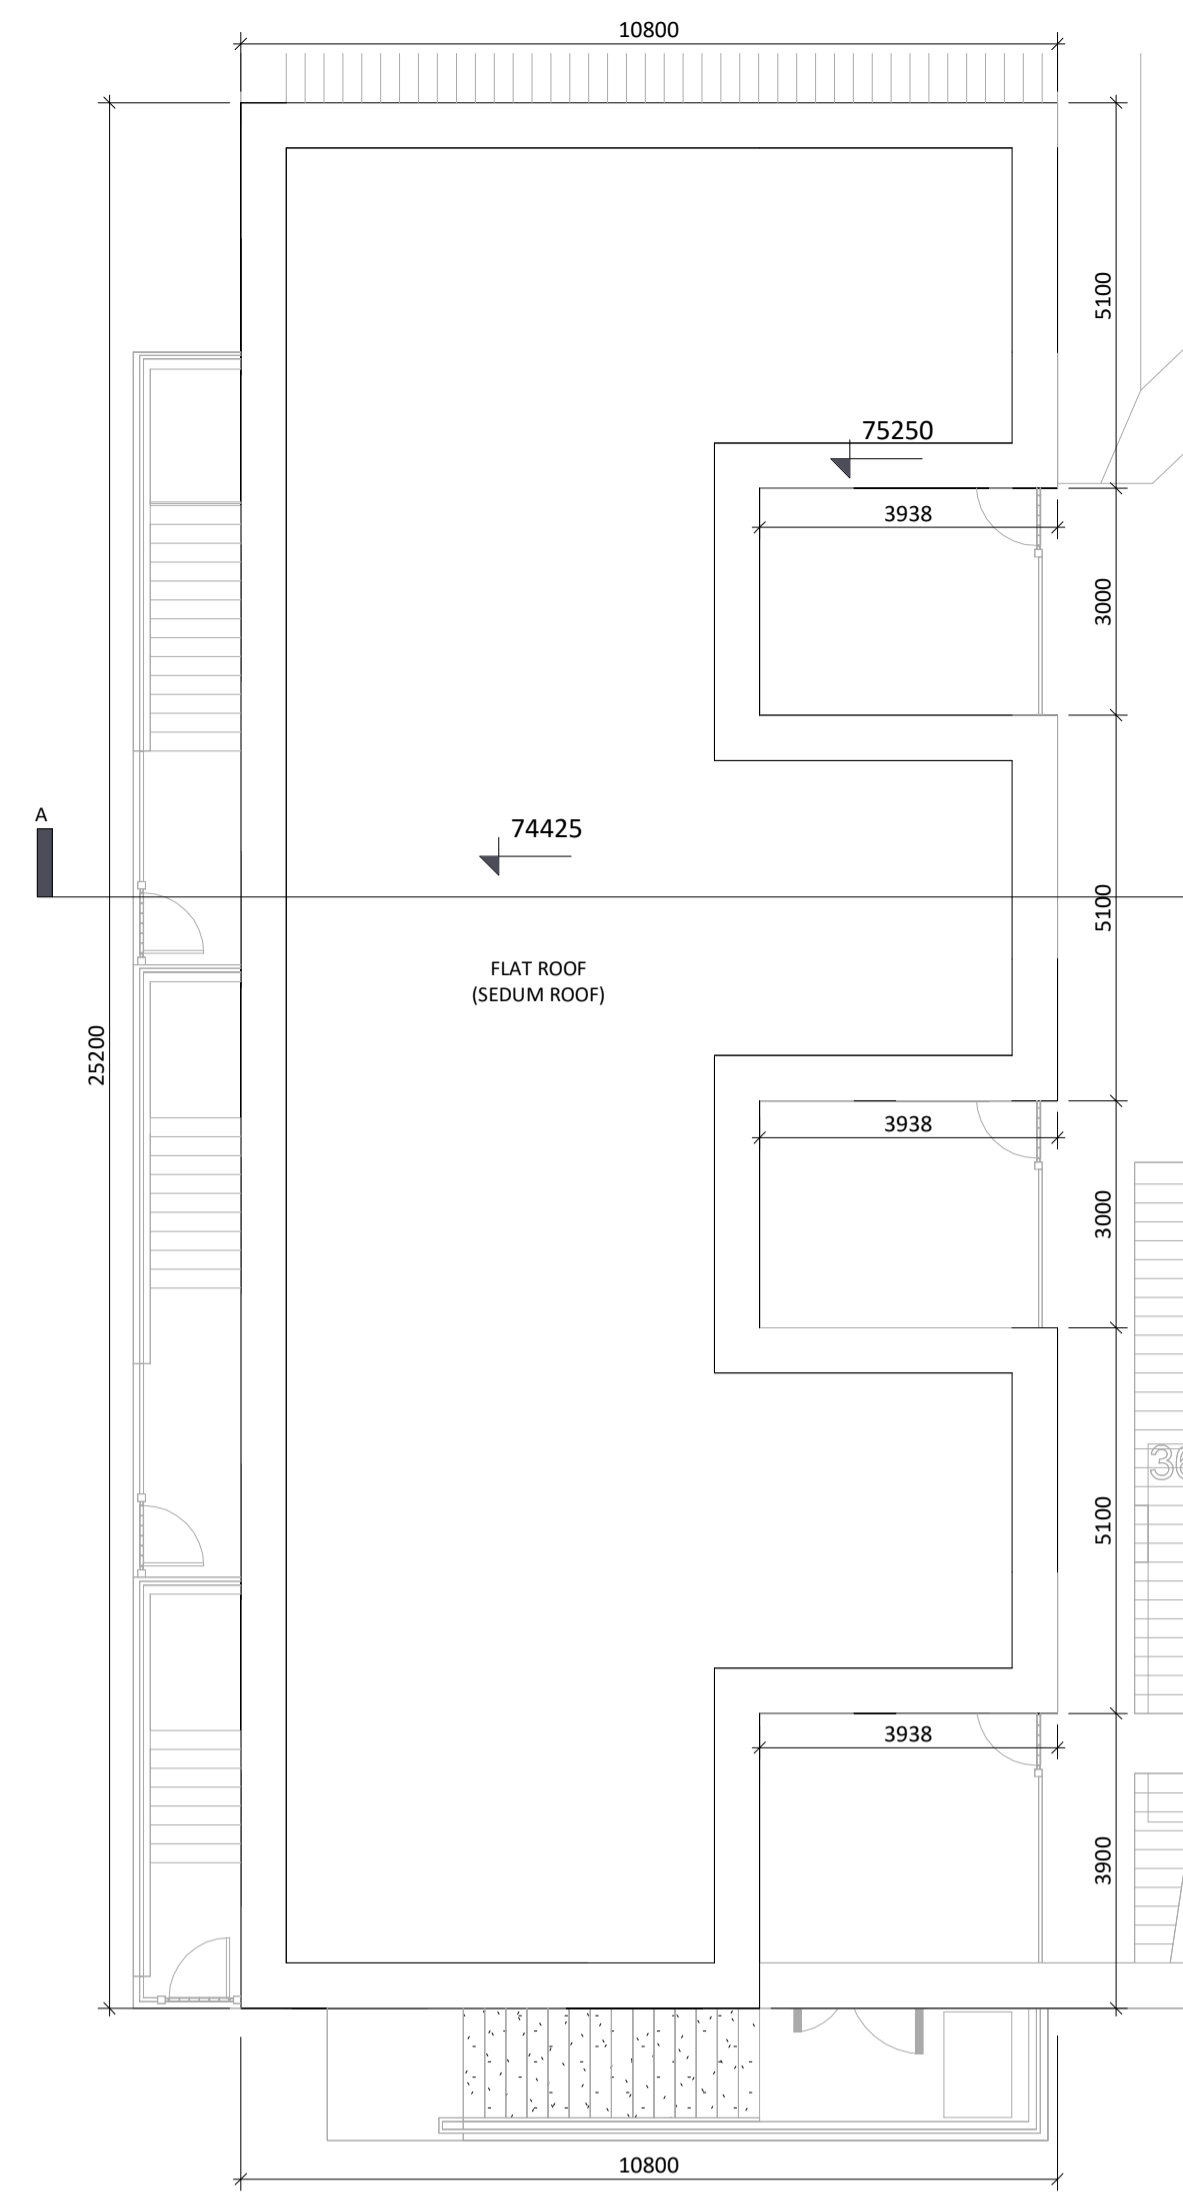


3 BF-03 Duplexes
1:100

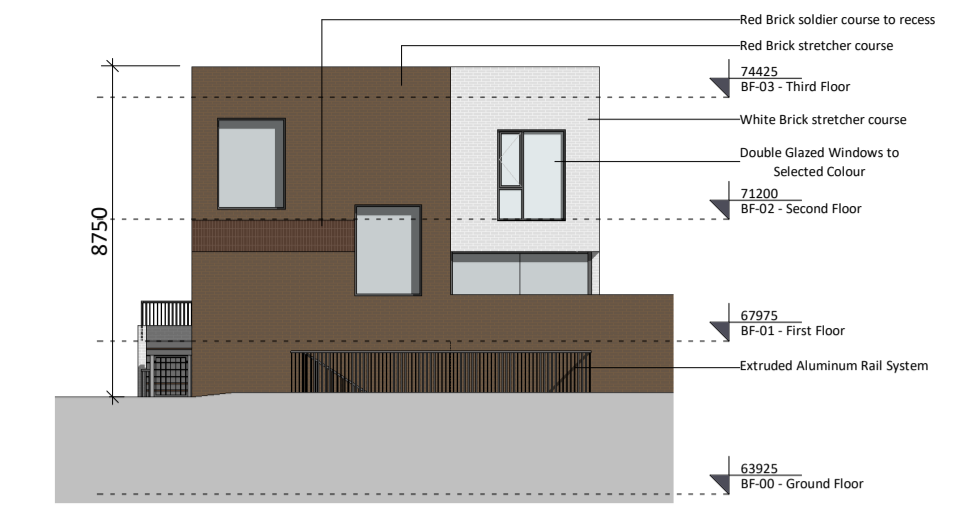

5 Block F South Elevation Duplexes
1:200

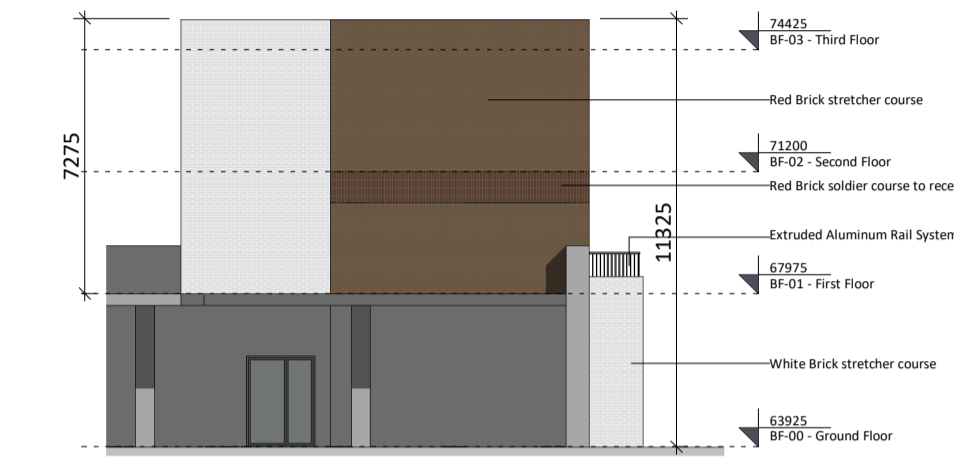

6 Block F North Elevation Duplexes
1:200

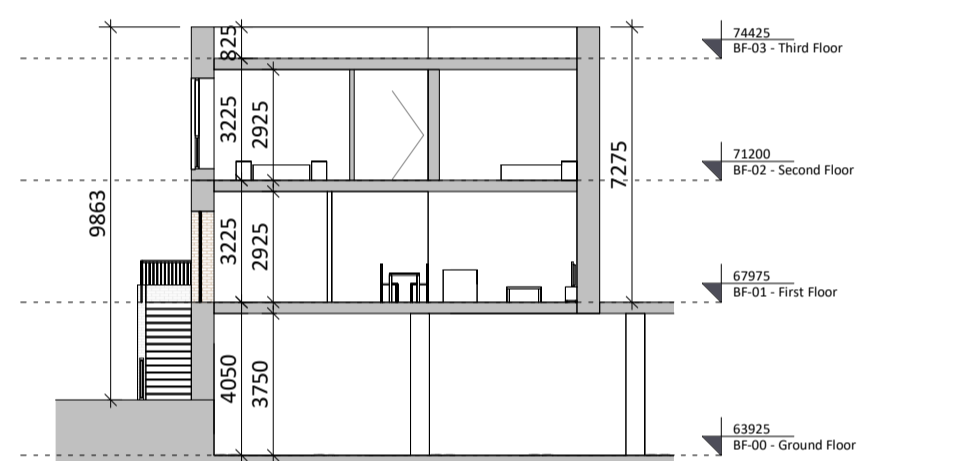


8 Block F Duplexes Section A-A
1:200



4 Block F West Elevation Duplexes
1:100



7 Block F East Elevation Duplexes
1:200

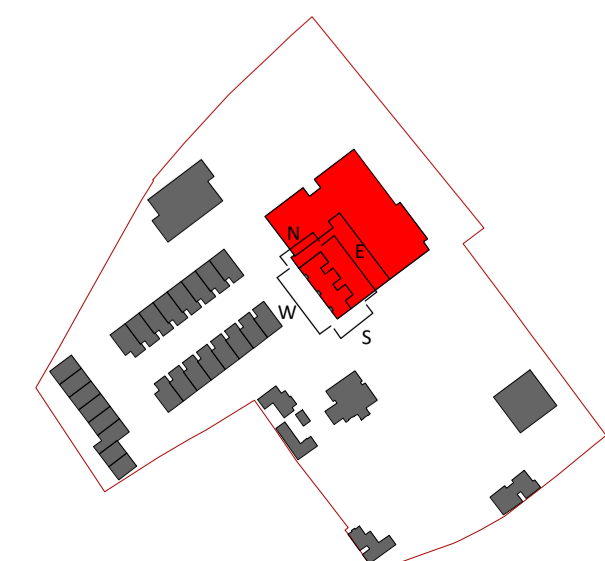

Block F Duplexes Plans Elevations and Section

Ordnance Survey Ireland License CYAL50378517.
All levels (in meters) are related to Malin Head datum. All dimensions in millimeters. Figured dimensions only are to be taken from this drawing.
Please refer to landscape architects drawings for landscape proposals and boundary treatments.
Please refer to engineers drawings for road levels, site services and any other engineering proposals.
OS MAP REF: 3392-04 3392-03 3392-09 3392-08 ITM Centre Point Co-ordinate: X,Y = 718425.68195, 728718.0075

Revision Description	Date	Rev. No.	Issued by
LRD Stage 2 Submission	07.06.2024	C02	SK
LRD Stage 3 Submission	23.10.2024	C03	SK

omahony pike
 architecture | urban design
 email: info@omahonypike.com
 tel: +353 1 202 7400
 fax: +353 1 283 0822
 www.omahonypike.com

Dublin
 The Chapel
 Mount St. Anne's
 Milltown, Dublin 6
 D06 XNS2 Ireland

Cork
 One South Mall
 Cork City
 Co. Cork
 T12 CCN3 Ireland

Project Code: 1307G
 Project Lead: SD
 Drawn By: SK
 Job No.: 1307G
 Purpose: LRD Stage 3 Submission

Scale @ A1: As indicated
 Date: 23.10.2024
 Revision: C03
 Status: A3

Project: Knockrabo Phase 2
 Location: Mt. Anville Road, Dublin 14
 Client: KIDAC

Drawing Title: Block F Duplexes Plans Elevations and Section
 Drawing No.: 1307G-OMP-BF-ZZ-DR-A-1005

Any reference to fire safety design or performance is presented for coordination purposes only. Refer only to the granted Fire Safety Certificate, and fire consultant's information for fire safety design, specification and performance.
 Figured dimensions only to be used. This drawing is copyright of O'Mahony Pike Architects Ltd. All information is shared as per approved use in accordance with ISO19650-2:2018, Table 5; Standard Codes for Suitability of Models and Documents and the BEP. If the 'Status' field is empty, this information has been shared at 50 - WIP.

Source file: 1307G-OMP-ZZ-22-M3-A-0001.rvt