




① Ground Floor Plan (Duplex 3A1)
1 : 100

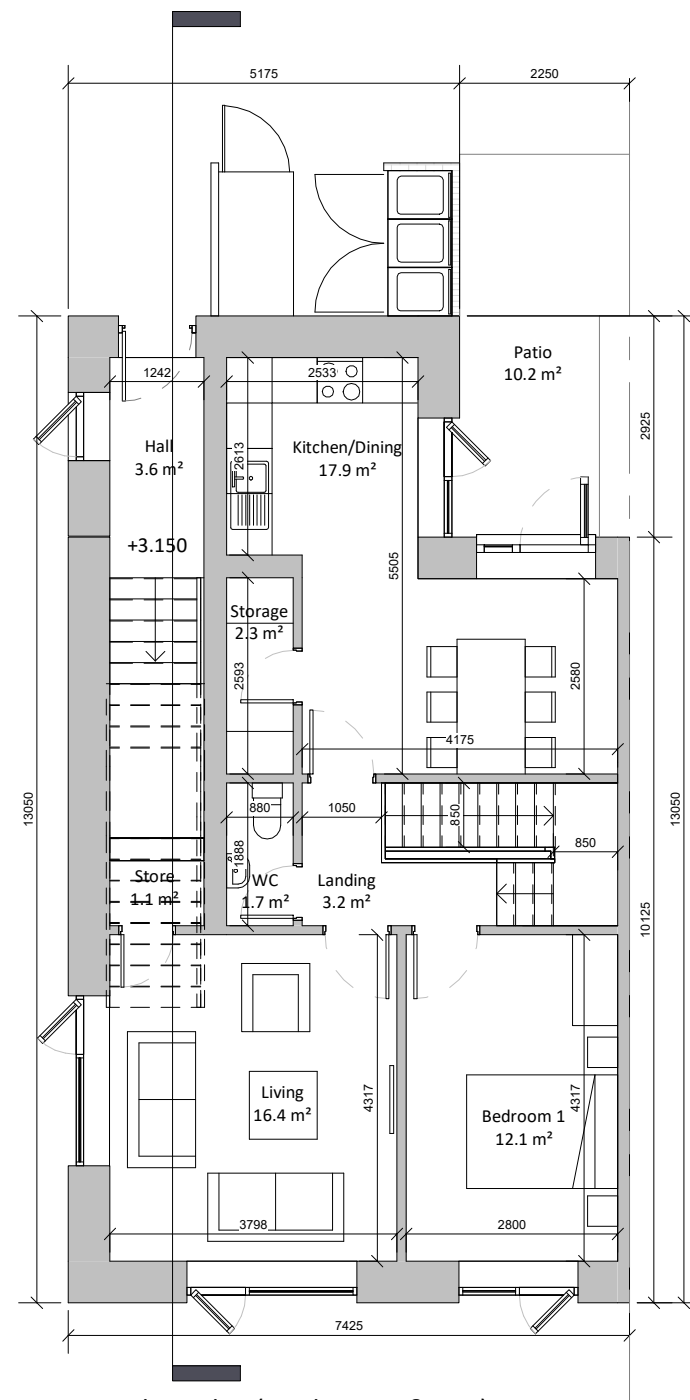

② First Floor Plan (Duplex 3A1 & 3B1)
1 : 100

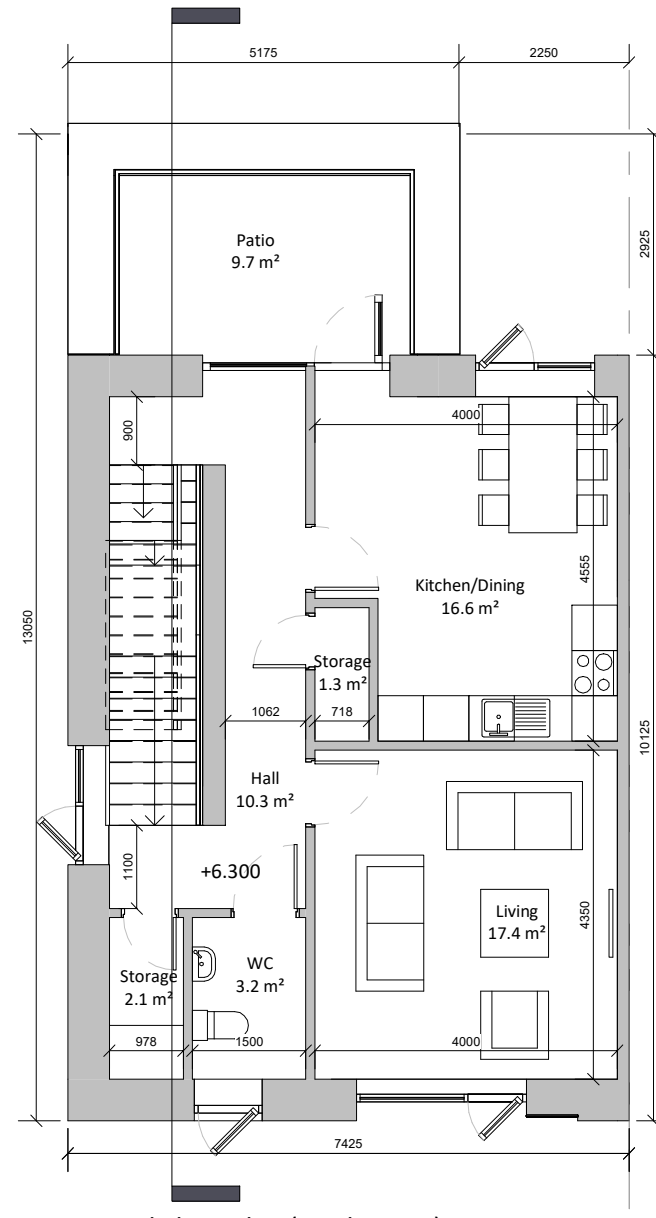


③ Second Floor Plan (Duplex 3B1)
1 : 100

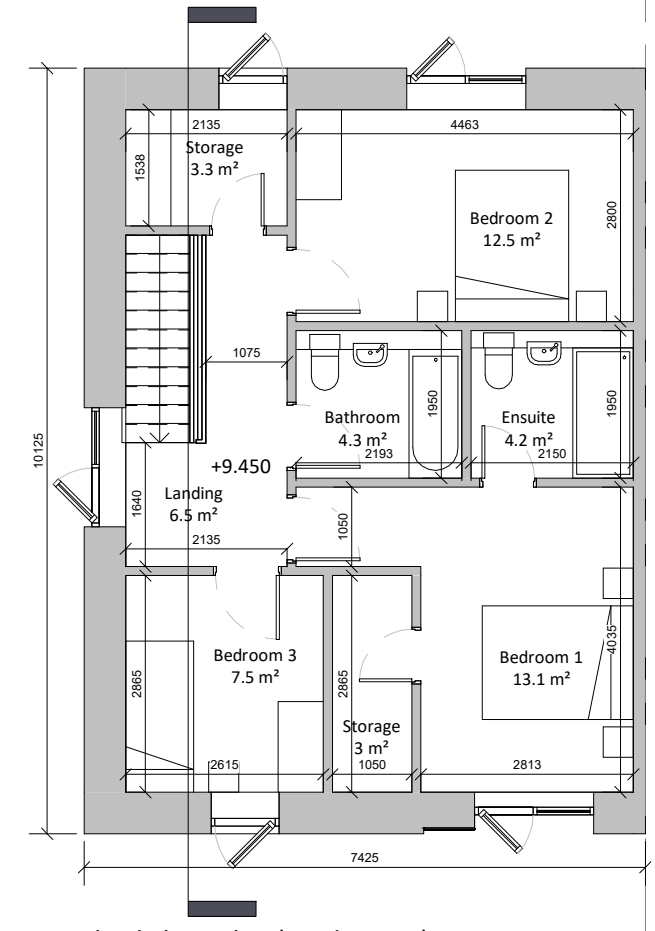

④ Third Floor Plan (Duplex 3B1)
1 : 100

Duplex Types D3A1 and D3B1 (End of Terrace, Left) Floor Plans

GIA	D3A1	D3B1
Level 00	46.0	
Level 01	62.0	7.9
Level 02		60.6
Level 03		60.6
Total (m ²)	108.0	129.1

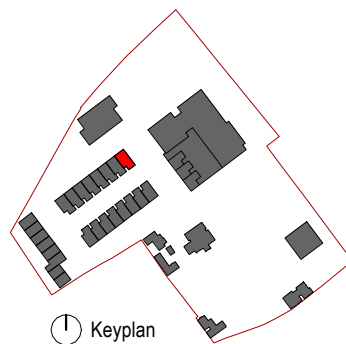

Revision Description	Date	Rev. No.	Issued by
LRD Stage 2 Submission	07.06.2024	C02	SK
LRD Stage 3 Submission	23.10.2024	C03	SK

Any reference to fire safety design or performance is presented for coordination purposes only. Refer only to the granted Fire Safety Certificate, and fire consultant's information for fire safety design, specification and performance.

Figured dimensions only to be used. This drawing is copyright of O'Mahony Pike Architects Ltd. All information is shared as per approved use in accordance with ISO19650-2:2018, Table 5: Standard Codes for Suitability of Models and Documents and the BEP. If the 'Status' field is empty, this information has been shared at SO - WIP.



architecture | urban design | Dublin
 email: info@omahonypike.com
 tel: +353 1 202 7400
 fax: +353 1 283 0822
 www.omahonypike.com

Project Code: 1307G
 Project Lead: SD
 Drawn By: SK
 Job No.: 1307G
 Purpose: LRD Stage 3 Submission

Project: Knockrabo Phase 2
 Location: Mt. Anville Road, Dublin 14
 Client: KIDAC

Drawing Title: Duplex Types D3A1 and D3B1 (End of Terrace, Left) Floor Plans
 Drawing No.: 1307G-OMP-D3A1-ZZ-DR-A-1000

Source File: 1307G-OMP-HTC-ZZ-M3-A-0001.rvt