



① Ground Floor Plan (Simplex 2A2)
1 : 100

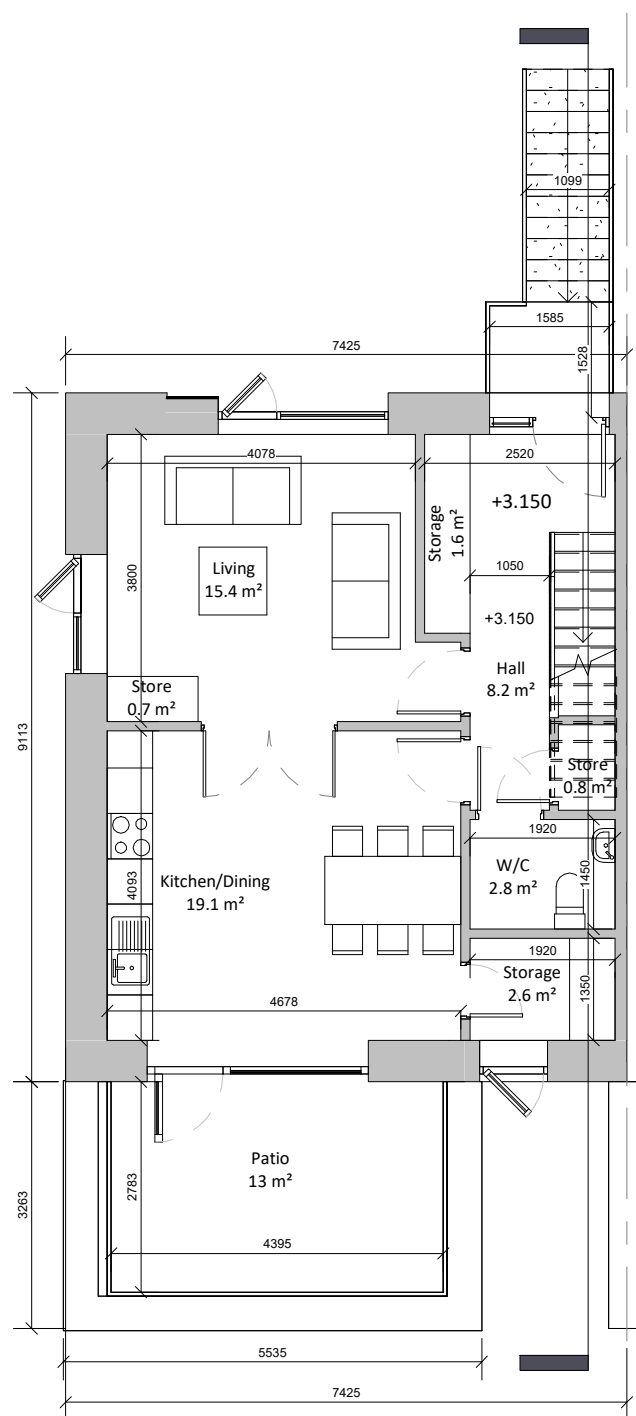


② First Floor Plan (Duplex 3C2)
1 : 100

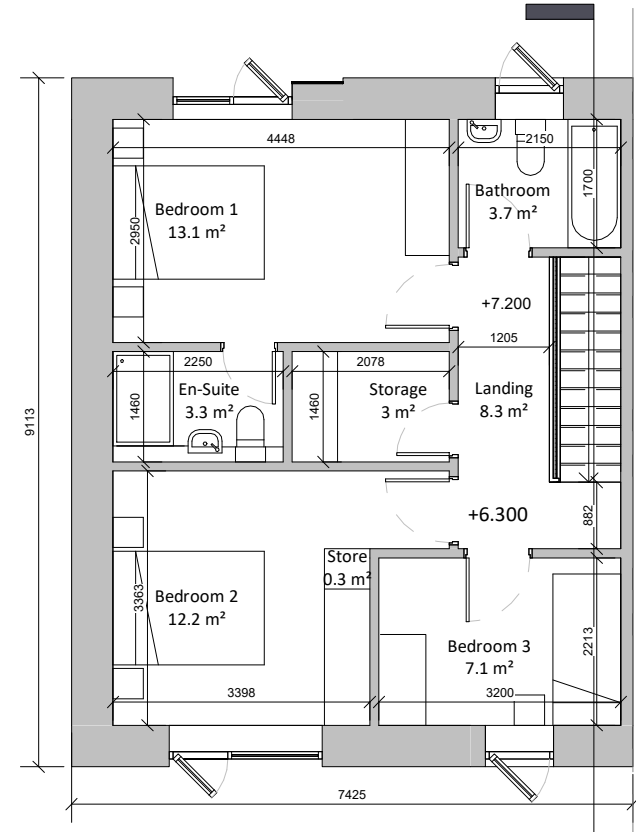

③ Second Floor Plan (Duplex 3C2)
1 : 100

Duplex Type D3C2 and Simplex Type 2A2 (End of Terrace, Right) Floor Plans

GIA	S2A2	D3C2
Level 00	69.3	
Level 01		53.8
Level 02		53.8
Total (m2)	69.3	107.6

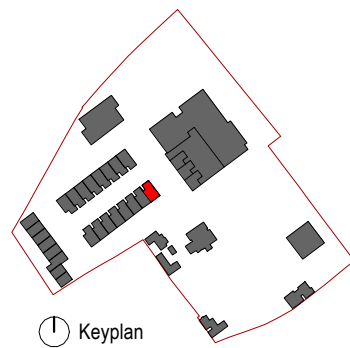

Revision Description	Date	Rev. No.	Issued by
LRD Stage 2 Submission	07.06.2024	C02	SK
LRD Stage 3 Submission	23.10.2024	C03	SK

Any reference to fire safety design or performance is presented for coordination purposes only. Refer only to the granted Fire Safety Certificate, and fire consultant's information for fire safety design, specification and performance.

Figured dimensions only to be used. This drawing is copyright of O'Mahony Pike Architects Ltd. All information is shared as per approved use in accordance with ISO19650-2:2018, Table 5: Standard Codes for Suitability of Models and Documents and the BEP.

If the 'Status' field is empty, this information has been shared at SD - WIP.

o'mahony pike

architecture | urban design | Dublin | Cork
 email: info@omahonypike.com | The Chapel | One South Mall
 tel: +353 1 202 7400 | Mount St. Anne's | Cork City
 fax: +353 1 283 0822 | Milltown, Dublin 6 | Co. Cork
 www.omahonypike.com | D06 XNS2 Ireland | T12 CCN3 Ireland

Project: Knockrabo Phase 2
Location: Mt. Anville Road, Dublin 14
Client: KIDAC

Project Code: 1307G
Project Lead: SD
Drawn By: SK
Job No.: 1307G
Purpose: LRD Stage 3 Submission

Scale @ A3: As indicated
Date Printed: 23.10.2024
Current Rev.: C03
Status: A3

Drawing Title: Duplex Type D3C2 and Simplex Type 2A2 (End of Terrace, Right) Floor Plans
Drawing No.: 1307G-OMP-D3C2-ZZ-DR-A-1000
 Source File: 1307G-OMP-HTC-ZZ-M3-A-0001.rvt