



**HOUSETYPE 3A
GROUND FLOOR 77.5m²
1:100**

Proposed Ground Floor Plan,
scale 1:100 @ A3

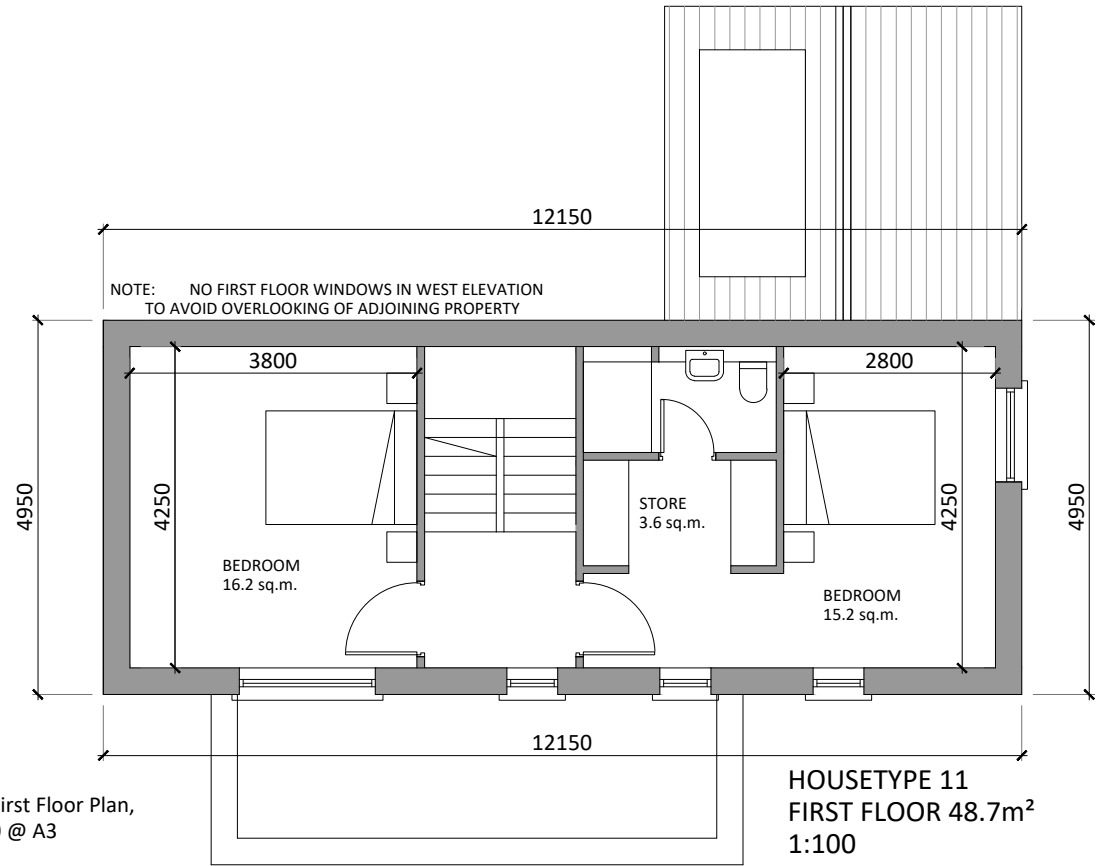

Proposed First Floor Plan,
scale 1:100 @ A3

**HOUSETYPE 11
FIRST FLOOR 48.7m²
1:100**

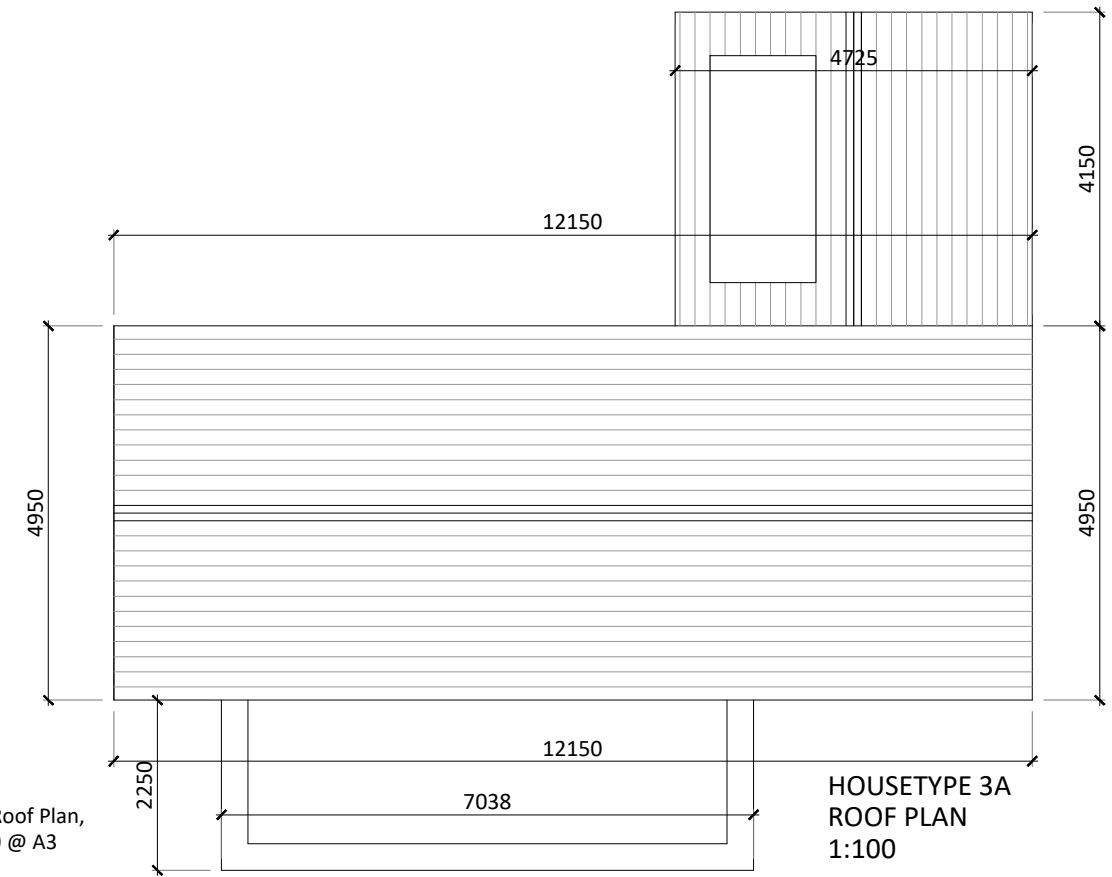


Proposed Roof Plan,
scale 1:100 @ A3

**HOUSETYPE 3A
ROOF PLAN
1:100**

OMP Designed 3 Bed House, Floor Plans

Legend	Floor Areas (Proposed)
Existing	3 Bed, 6 Person House Ground Floor Area = 77.5m ² Loft Level Area = 48.7m ² Total Floor Area = 126.2m ² *All dimensions in millimeters. All levels (in meters) are related to Malin Head levelling datum.
Proposed	
Demolitions - Non Original Fabric	
Demolitions - Original Fabric	
Removal and Relocation of Original Fabric	

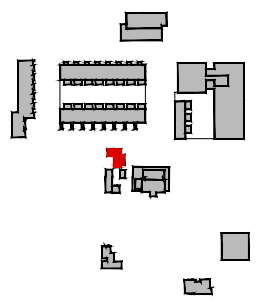

Revision Description	Date	Rev. No.	Issued by
LRD Stage 2 Submission	07-06-2024	C02	SK
LRD Stage 3 Submission	23-10-2024	C03	SK

Any reference to fire safety design or performance is presented for coordination purposes only. Refer only to the granted Fire Safety Certificate, and fire consultant's information for fire safety design, specification and performance.

Figured dimensions only to be used. This drawing is copyright of O'Mahony Pike Architects Ltd. All information is shared as per approved use in accordance with ISO19650-2:2018, Table 5; Standard Codes for Suitability of Models and Documents and the BEP. If the 'Status' field is empty, this information has been shared at 50 - WIP.

mahony pike

architecture | urban design
 email: info@mahonypike.com
 tel: +353 1 202 7400
 fax: +353 1 283 0822
 www.mahonypike.com

Dublin
 The Chapel
 Mount St. Anne's
 Milltown, Dublin 6
 D06 XN52 Ireland

Cork
 One South Mall
 Cork City
 Co. Cork
 T12 CCN3 Ireland

Project: Knockrabo Phase 2
Location: Mt. Anville Road, Dublin 14
Client: KIDAC

Project Code: ---
Project Lead: SD
Drawn By: MW
Job No.: 1307G
Purpose: LRD Stage 3 Submission

Scale @ A3: 1:100
Date Printed: 23-10-2024
Current Rev.: C03
Status: A3

Drawing Title: OMP Designed 3 Bed House, Floor Plans
Drawing No.: 1307G-OMP-H3A-00-DR-A-1000