



1 Ground Floor Plan  
1 : 100

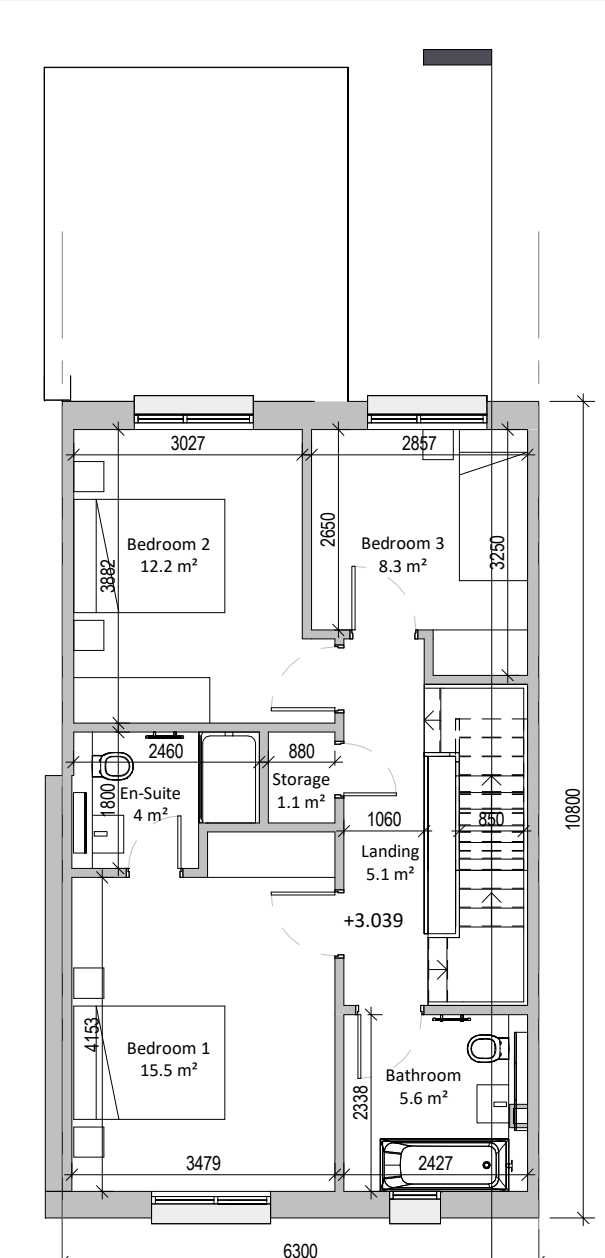


2 First Floor Plan  
1 : 100

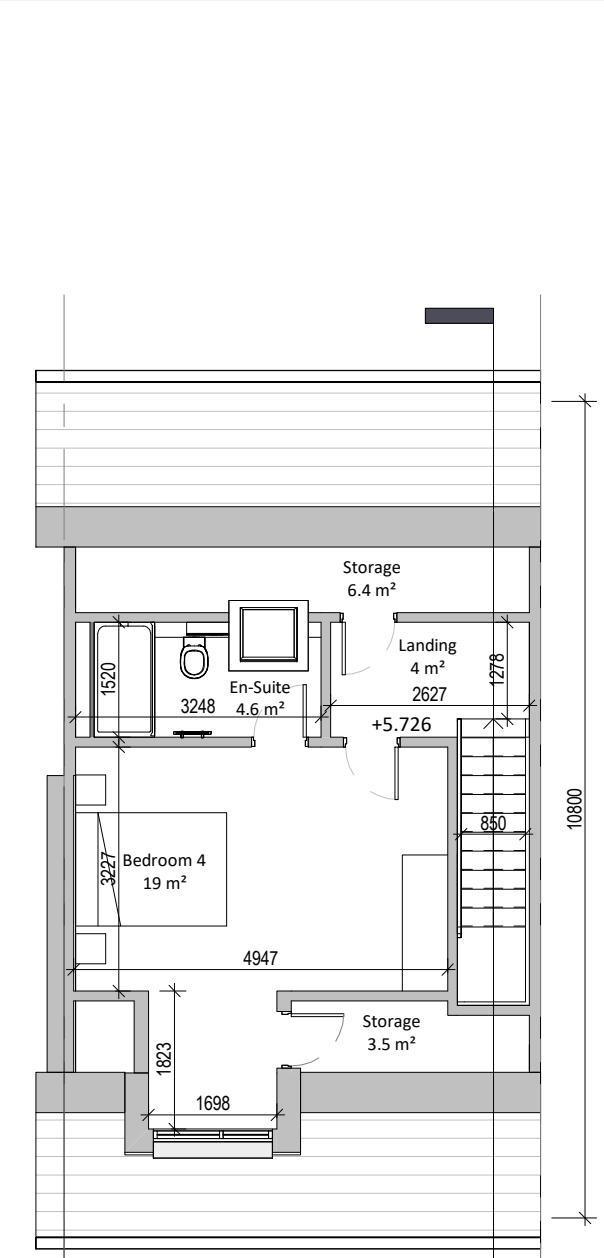


3 Second Floor Plan  
1 : 100




4 Front Elevation  
1 : 100

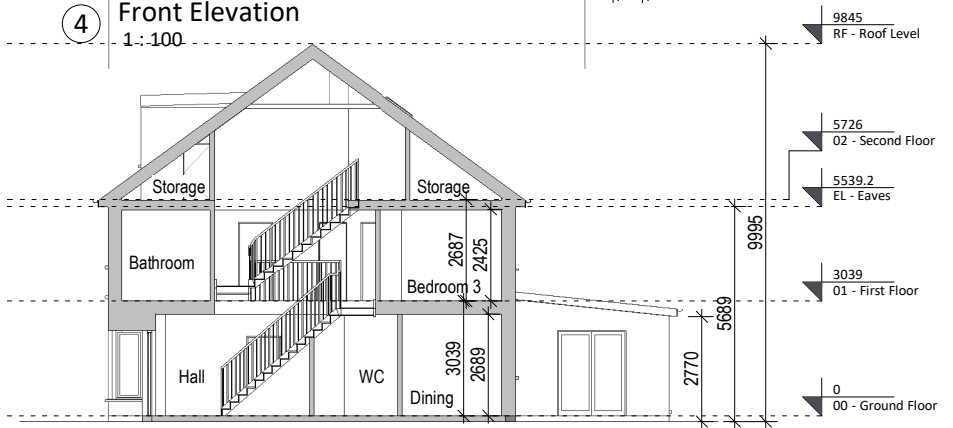


8 Section 1  
1 : 200

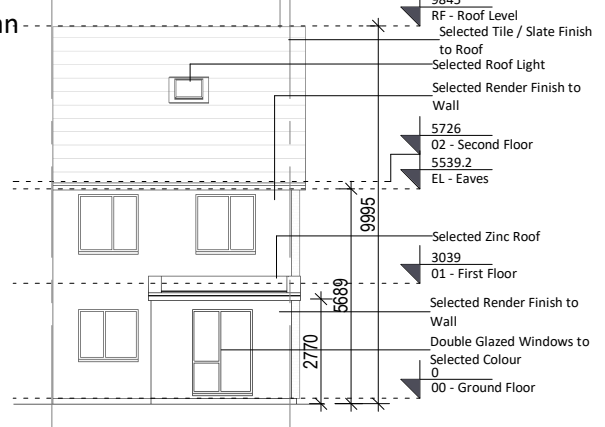

5 Rear Elevation  
1 : 200

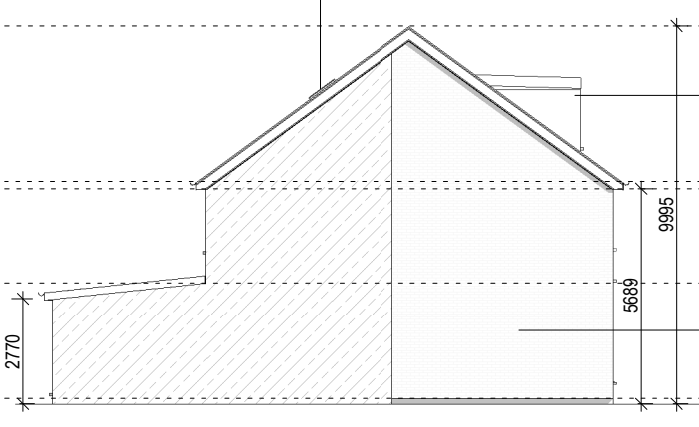


6 Left Elevation / Party Wall Section  
1 : 200

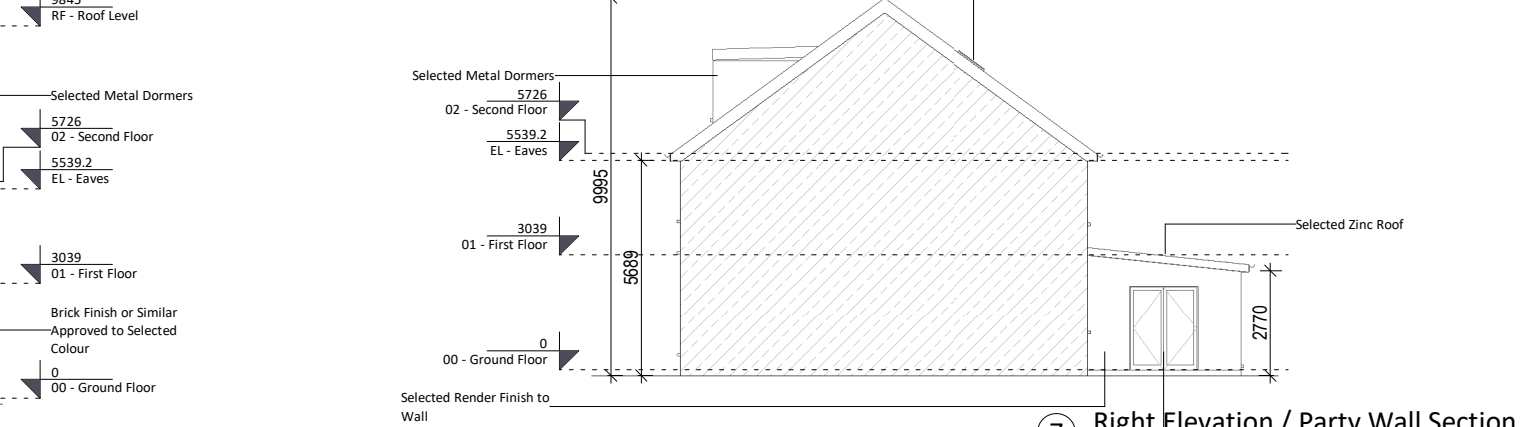

7 Right Elevation / Party Wall Section  
1 : 200

House Type H4B (Mid Terrace) Plans Elevations and Section

GIA	H4B
Level 00	70.1
Level 01	60.5
Level 02	43.2
Total (m2)	173.8

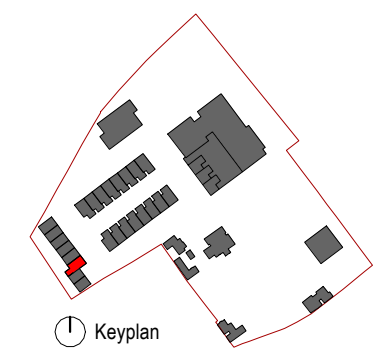

Keyplan

Revision Description	Date	Rev. No.	Issued by
LRD Stage 2 Submission	07.06.2024	C02	SK
LRD Stage 3 Submission	23.10.2024	C03	SK

Any reference to fire safety design or performance is presented for coordination purposes only. Refer only to the granted Fire Safety Certificate, and fire consultant's information for fire safety design, specification and performance.

Figured dimensions only to be used. This drawing is copyright of O'Mahony Pike Architects Ltd. All information is shared as per approved use in accordance with ISO19650-2:2018, Table 5: Standard Codes for Suitability of Models and Documents and the BEP. If the 'Status' field is empty, this information has been shared at SD - WIP.

**o'mahony pike**

architecture | urban design | Dublin | Cork  
 email: info@omahonypike.com | The Chapel | One South Mall  
 tel: +353 1 262 7400 | Mount St. Anne's | Cork City  
 fax: +353 1 283 0822 | Milltown, Dublin 6 | Co. Cork  
 www.omahonypike.com | D06 XNS2 Ireland | T12 CCN3 Ireland

Project Code: 1307G  
 Project Lead: SD  
 Drawn By: SK  
 Job No.: 1307G  
 Purpose: LRD Stage 3 Submission

Scale @ A3: As indicated  
 Date Printed: 23.10.2024  
 Current Rev.: C03  
 Status: A3

Project: Knockrabo Phase 2  
 Location: Mt. Anville Road, Dublin 14  
 Client: KIDAC

Drawing Title: House Type H4B (Mid Terrace) Plans Elevations and Section  
 Drawing No.: 1307G-OMP-H4B-ZZ-DR-A-1000  
 Source File: 1307G-OMP-HTC-ZZ-M3-A-0001.rvt