



① Ground Floor Plan (Simplex 2A1)  
1 : 100

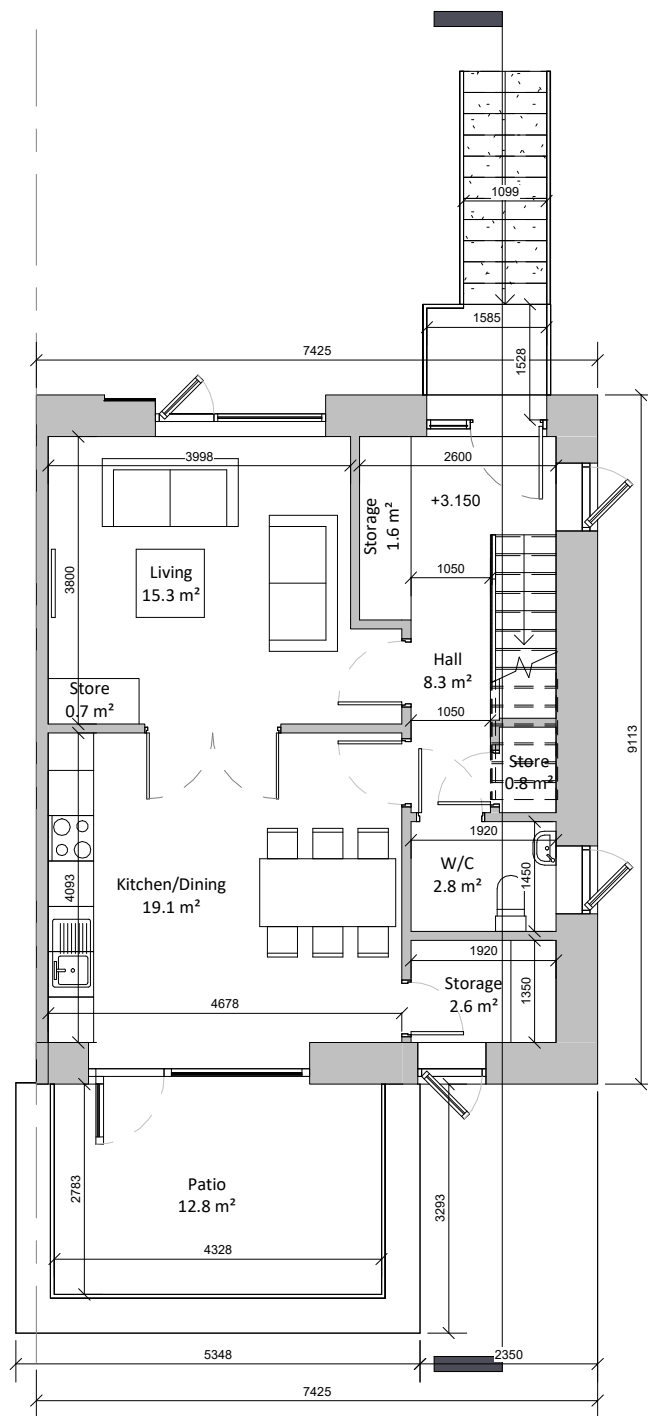


② First Floor Plan (Duplex 3C1)  
1 : 100

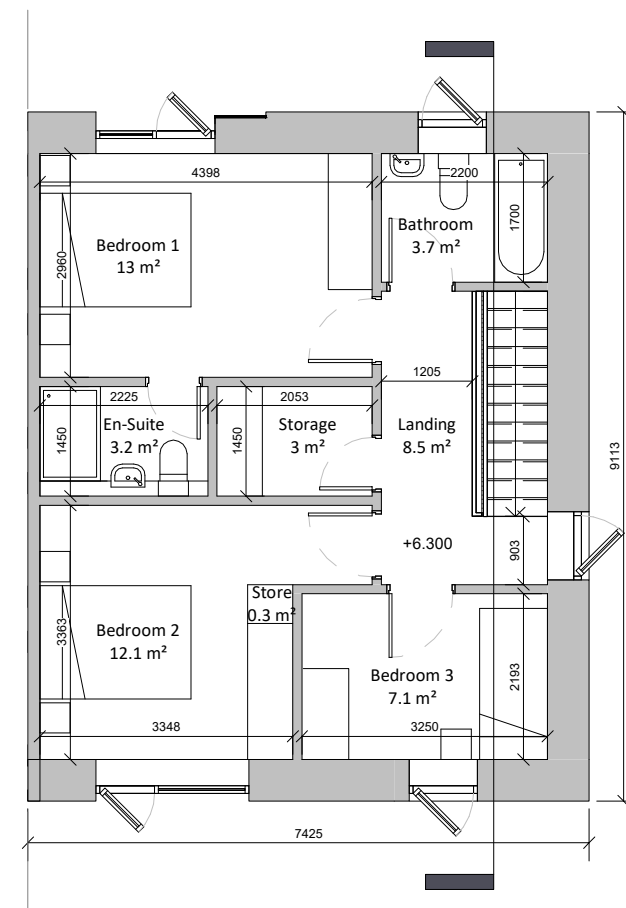

③ Second Floor Plan (Duplex 3C1)  
1 : 100

Duplex Type D3C1 and Simplex Type 2A1 (End of Terrace, Left) Floor Plans

GIA	S2A1	D3C1
Level 00	69.1	
Level 01		53.8
Level 02		53.8
Total (m2)	69.4	107.6

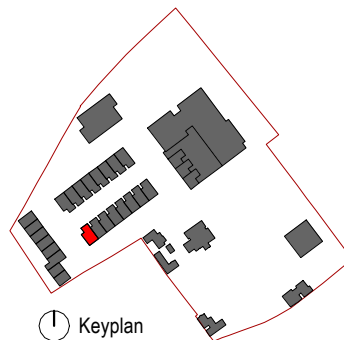

Revision Description	Date	Rev. No.	Issued by
LRD Stage 2 Submission	07.06.2024	C02	SK
LRD Stage 3 Submission	23.10.2024	C03	SK

Any reference to fire safety design or performance is presented for coordination purposes only. Refer only to the granted Fire Safety Certificate, and fire consultant's information for fire safety design, specification and performance.

Figured dimensions only to be used. This drawing is copyright of O'Mahony Pike Architects Ltd. All information is shared as per approved use in accordance with ISO19650-2:2018, Table 5: Standard Codes for Suitability of Models and Documents and the BEP.

If the 'Status' field is empty, this information has been shared at SO - WIP.

**o'mahony pike**

architecture | urban design | Dublin | Cork  
 email: info@omahonypike.com | The Chapel | One South Mall  
 tel: +353 1 202 7400 | Mount St. Anne's | Cork City  
 fax: +353 1 283 0822 | Milltown, Dublin 6 | Co. Cork  
 www.omahonypike.com | D06 XNS2 Ireland | T12 CCN3 Ireland

Project Code: 1307G  
 Project Lead: SD  
 Drawn By: SK  
 Job No.: 1307G  
 Purpose: LRD Stage 3 Submission  
 Scale @ A3: As indicated  
 Date Printed: 23.10.2024  
 Current Rev.: C03  
 Status: A3

Project: Knockrabo Phase 2  
 Location: Mt. Anville Road, Dublin 14  
 Client: KIDAC

Drawing Title: Duplex Type D3C1 and Simplex Type 2A1 (End of Terrace, Left) Floor Plans  
 Drawing No.: 1307G-OMP-D3C1-ZZ-DR-A-1000

Source File: 1307G-OMP-HTC-ZZ-M3-A-0001.rvt