


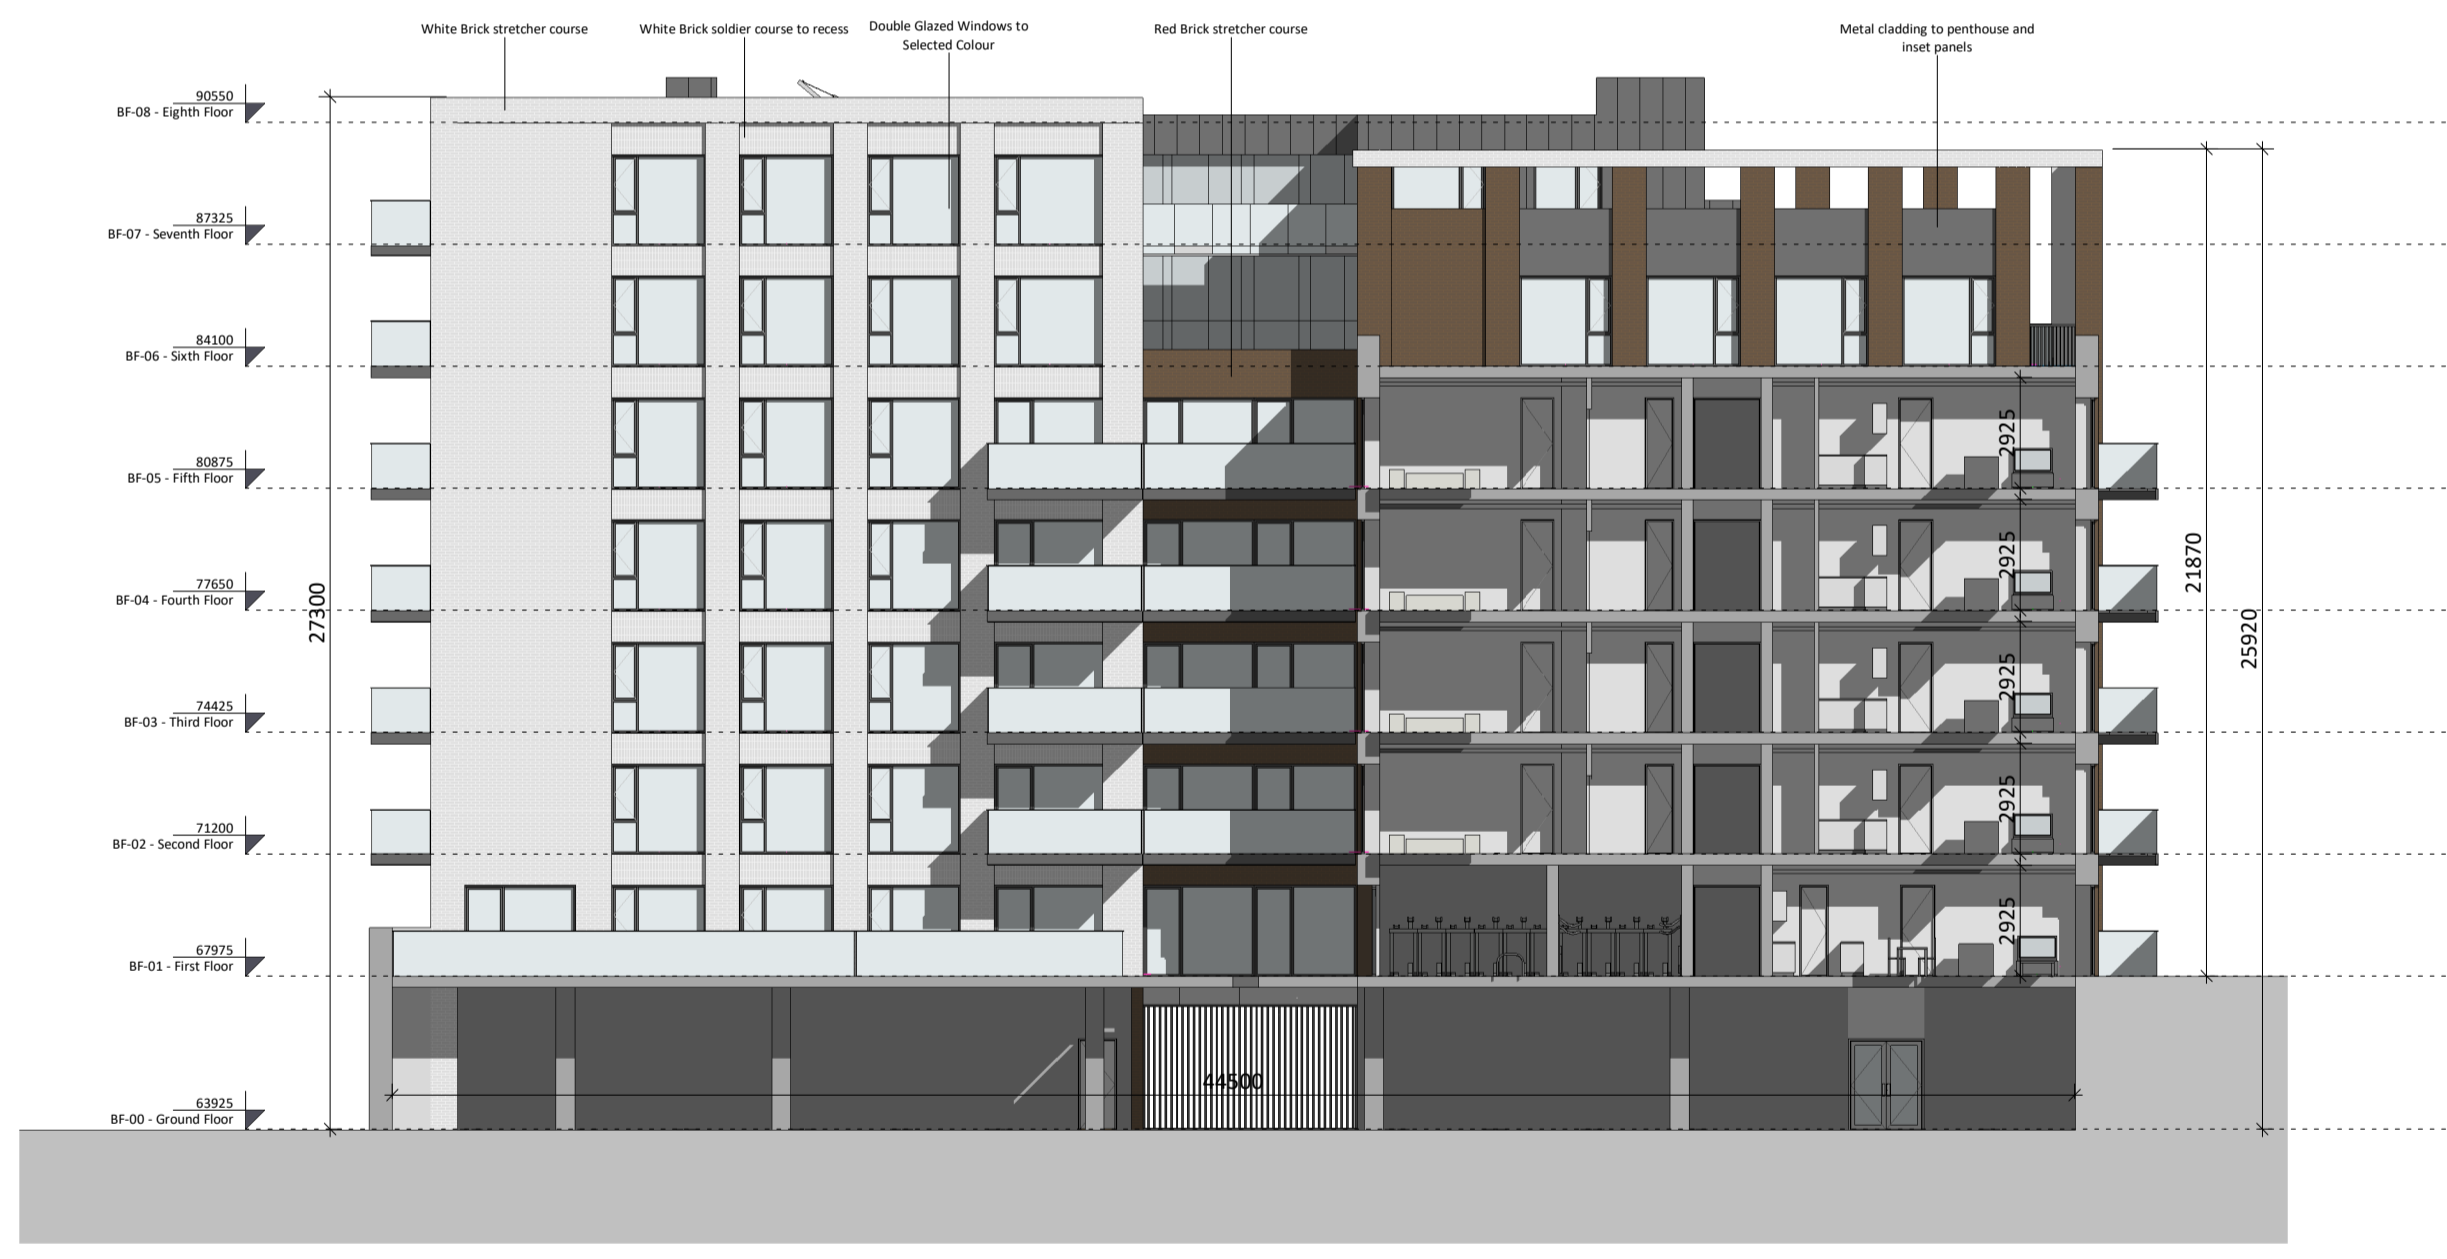

1 BF-AA
1:200



2 BF-BB
1:200



3 BF-CC
1:200




4 BF-DD
1:200

Block F Sections

Ordnance Survey Ireland License CYAL50378517.
All levels (in meters) are related to Malin Head datum. All dimensions in millimeters. Figured dimensions only are to be taken from this drawing.
Please refer to landscape architects drawings for landscape proposals and boundary treatments.
Please refer to engineers drawings for road levels, site services and any other engineering proposals.

OS MAP REF:
3392-04 3392-03
3392-09 3392-08
ITM Centre Point Co-ordinate:
X,Y = 718425.68195, 728718.0075

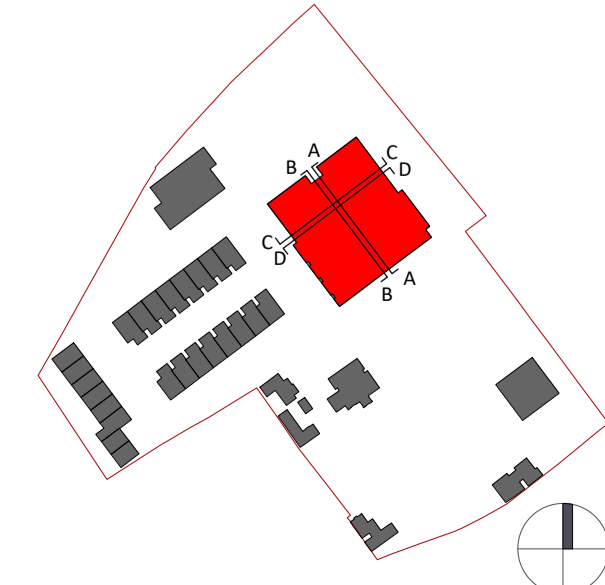

Revision Description	Date	Rev. No.	Issued by
LRD Stage 2 Submission	07.06.2024	C02	SK
LRD Stage 3 Submission	23.10.2024	C03	SK

Any reference to fire safety design or performance is presented for coordination purposes only. Refer only to the granted Fire Safety Certificate, and fire consultant's information for fire safety design, specification and performance.
Figured dimensions only to be used. This drawing is copyright of O'Mahony Pike Architects Ltd. All information is shared as per approved use in accordance with ISO19650-2:2018, Table 5; Standard Codes for Suitability of Models and Documents and the BEP. If the 'Status' field is empty, this information has been shared at S0 - WIP.

o'mahony pike

architecture | urban design | Dublin | Cork
 email: info@omahonypike.com | The Chapel | One South Mall
 tel: +353 1 202 7400 | Mount St. Anne's | Cork City
 fax: +353 1 283 0822 | Milltown, Dublin 6 | Co. Cork
 www.omahonypike.com | D06 XNS2 Ireland | T12 CCN3 Ireland

Project: Knockrabo Phase 2
Location: Mt. Anville Road, Dublin 14
Client: KIDAC

Project Code: 1307G
Project Lead: SD
Drawn By: SK
Job No.: 1307G
Purpose: LRD Stage 3 Submission

Scale @ A1: As indicated
Date: 23.10.2024
Revision: C03
Status: A3

Drawing Title: Block F Sections
Drawing No.: 1307G-OMP-BF-ZZ-DR-A-3000

Source file: 1307G-OMP-ZZ-DR-A-0001.rvt