



NOTES:

- DO NOT SCALE. USE FIGURED DIMENSIONS ONLY.
- THIS DRAWING IS TO BE READ IN CONJUNCTION WITH ALL OTHER RELEVANT ARCHITECTURAL AND ENGINEERING DRAWINGS.

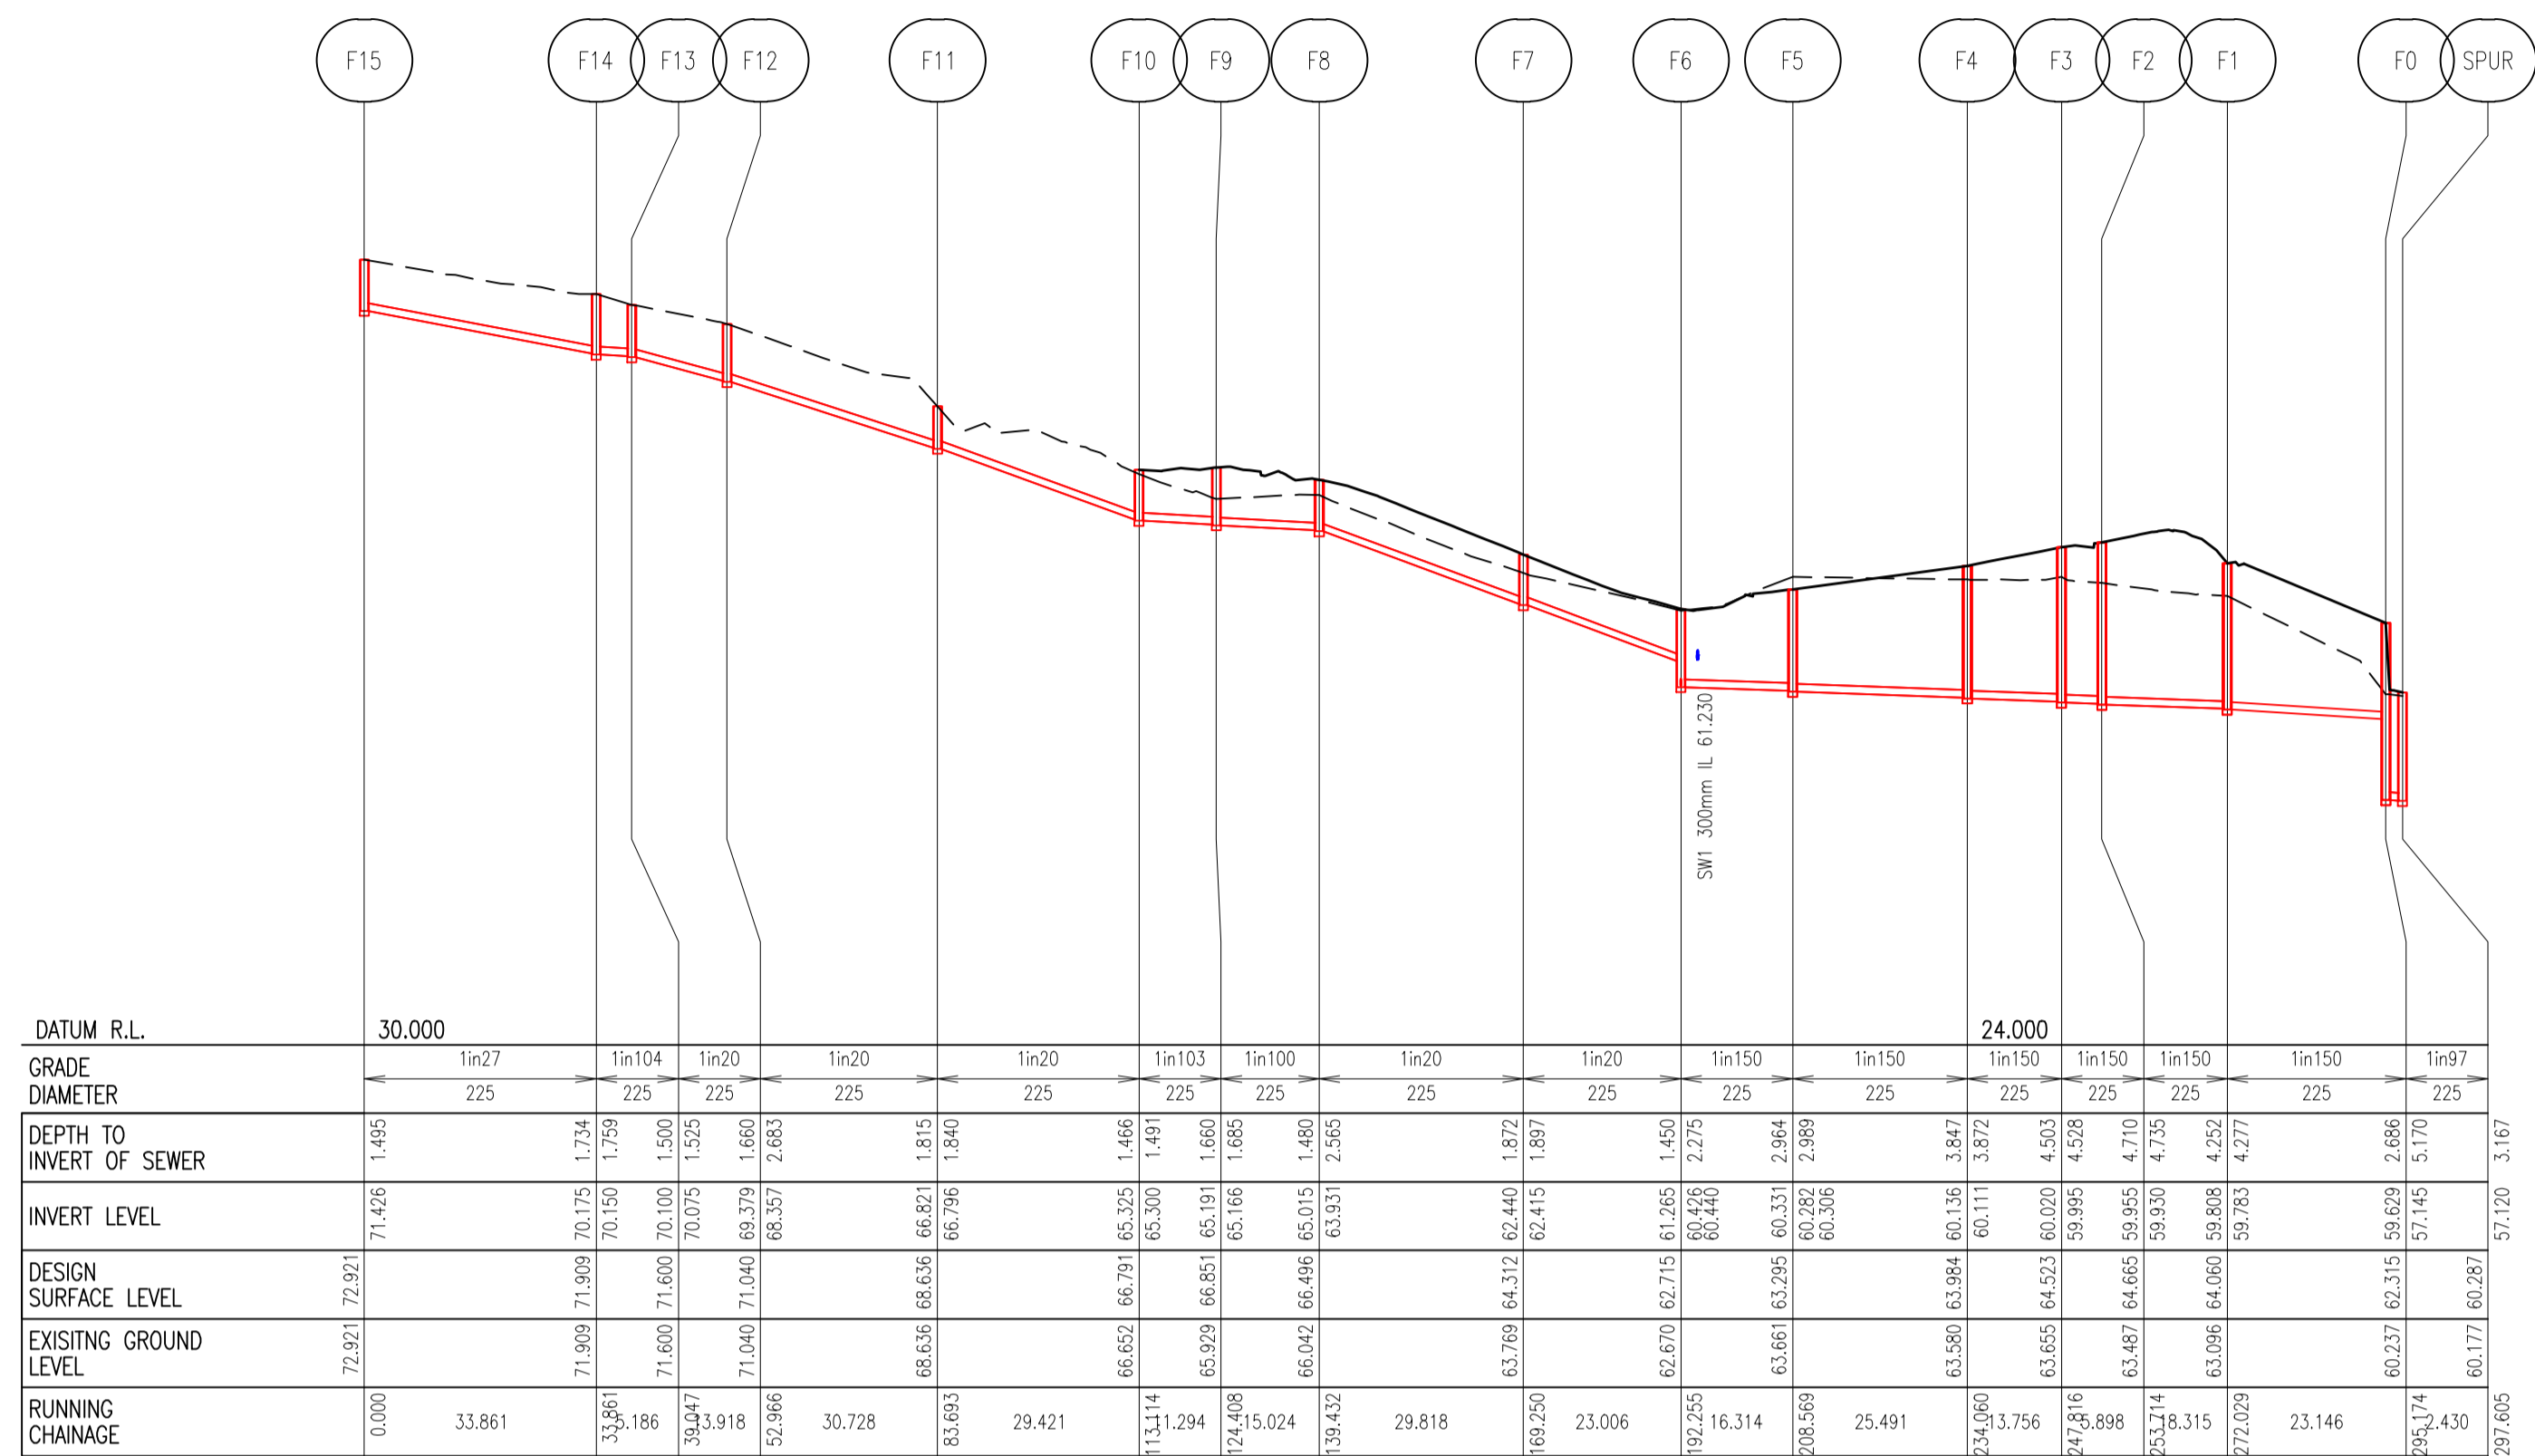

FW01

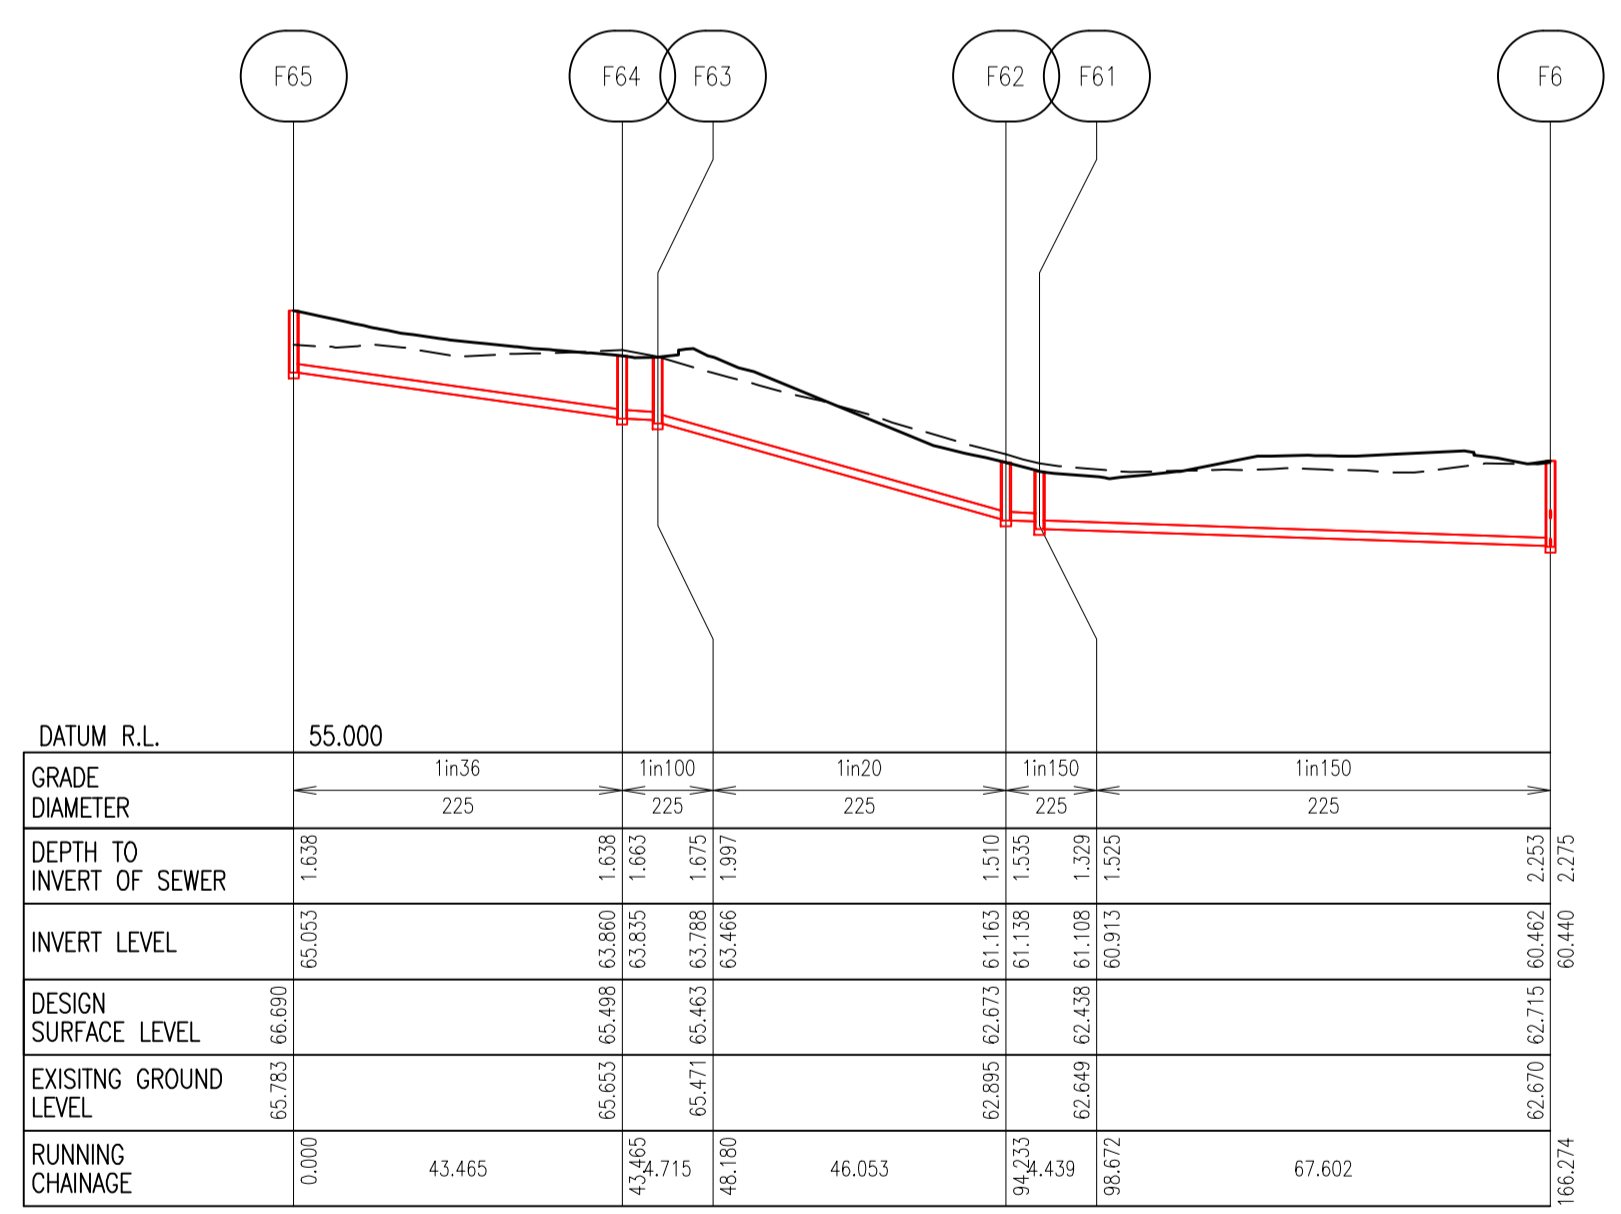

FW02

NOTE:

- ALL PROPOSED PUBLIC FOUL WATER DRAINAGE WORKS TO BE IN ACCORDANCE WITH IRISH WATER REQUIREMENTS.
- ALL PRIVATE DRAINAGE WORKS SHALL BE IN ACCORDANCE WITH THE BUILDING REGULATIONS PART H.
- ALL COVER LEVELS ARE INDICATIVE ONLY AND SHOULD BE SET TO SUIT THE FINISHED ROAD OR PAVED LEVEL.
- WHERE COVER TO FOUL SEWER IS LESS THAN 1.2m CONCRETE SURROUND TO BE PROVIDED IN ACCORDANCE WITH IRISH WATER STANDARDS SEE SECTION 3.9 OF COP

A	18/10/2024	SUBMISSION OF APPLICATION	MS	JU
Rev	Date	Description	By	CHK
Amendments				
Project				
PHASE 2 RESIDENTIAL DEVELOPMENT AT KNOCKRABO, Mt. ANVILLE ROAD, DUBLIN 14				
Title				
WASTE WATER LONGITUDINAL SECTIONS				
Client				
KNOCKRABO INVESTMENTS DAC				
BLOCK S, EASTPOINT BUSINESS PARK, ALFIE BYRNE ROAD, DUBLIN D03 H3F4 IRELAND. Tel: (01) 664 8900 Email: info@waterman-moylan.ie www.waterman-moylan.ie				
Status				
PLANNING				
Designed By	RM	Approved	MD	Waterman Ref
Drawn By	MS	Date	MAY 2024	20-086
Scales @ A1				AS SHOWN
Project	Originator	Volume	Level	Type
KNB - WMC - PH2 - ZZ - DR - C - P124				
Revision				Number
				A