
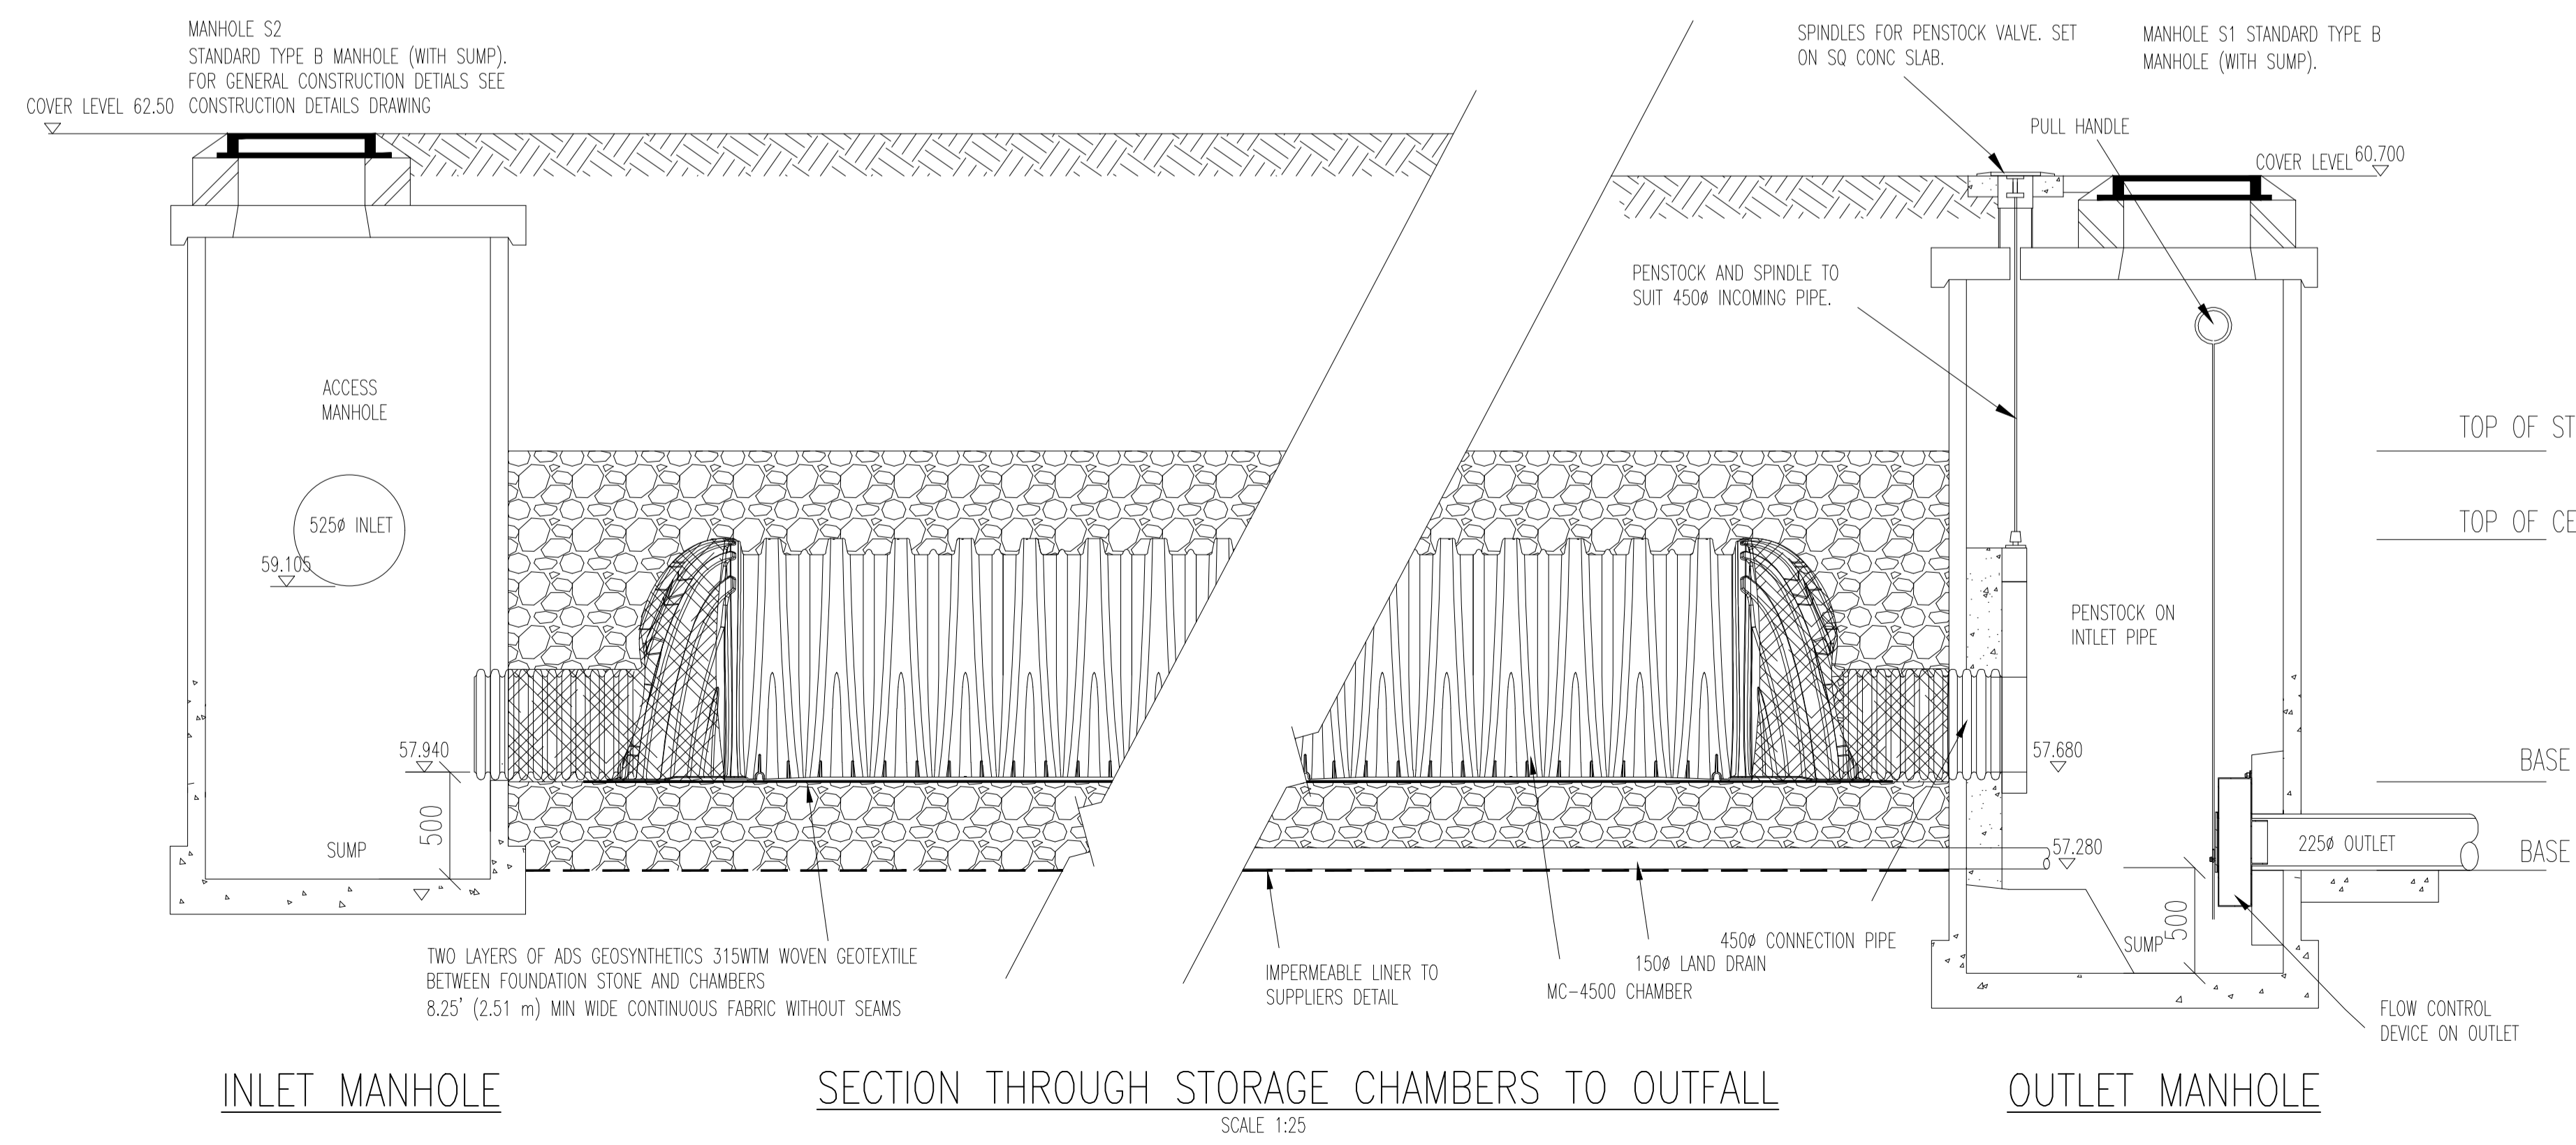
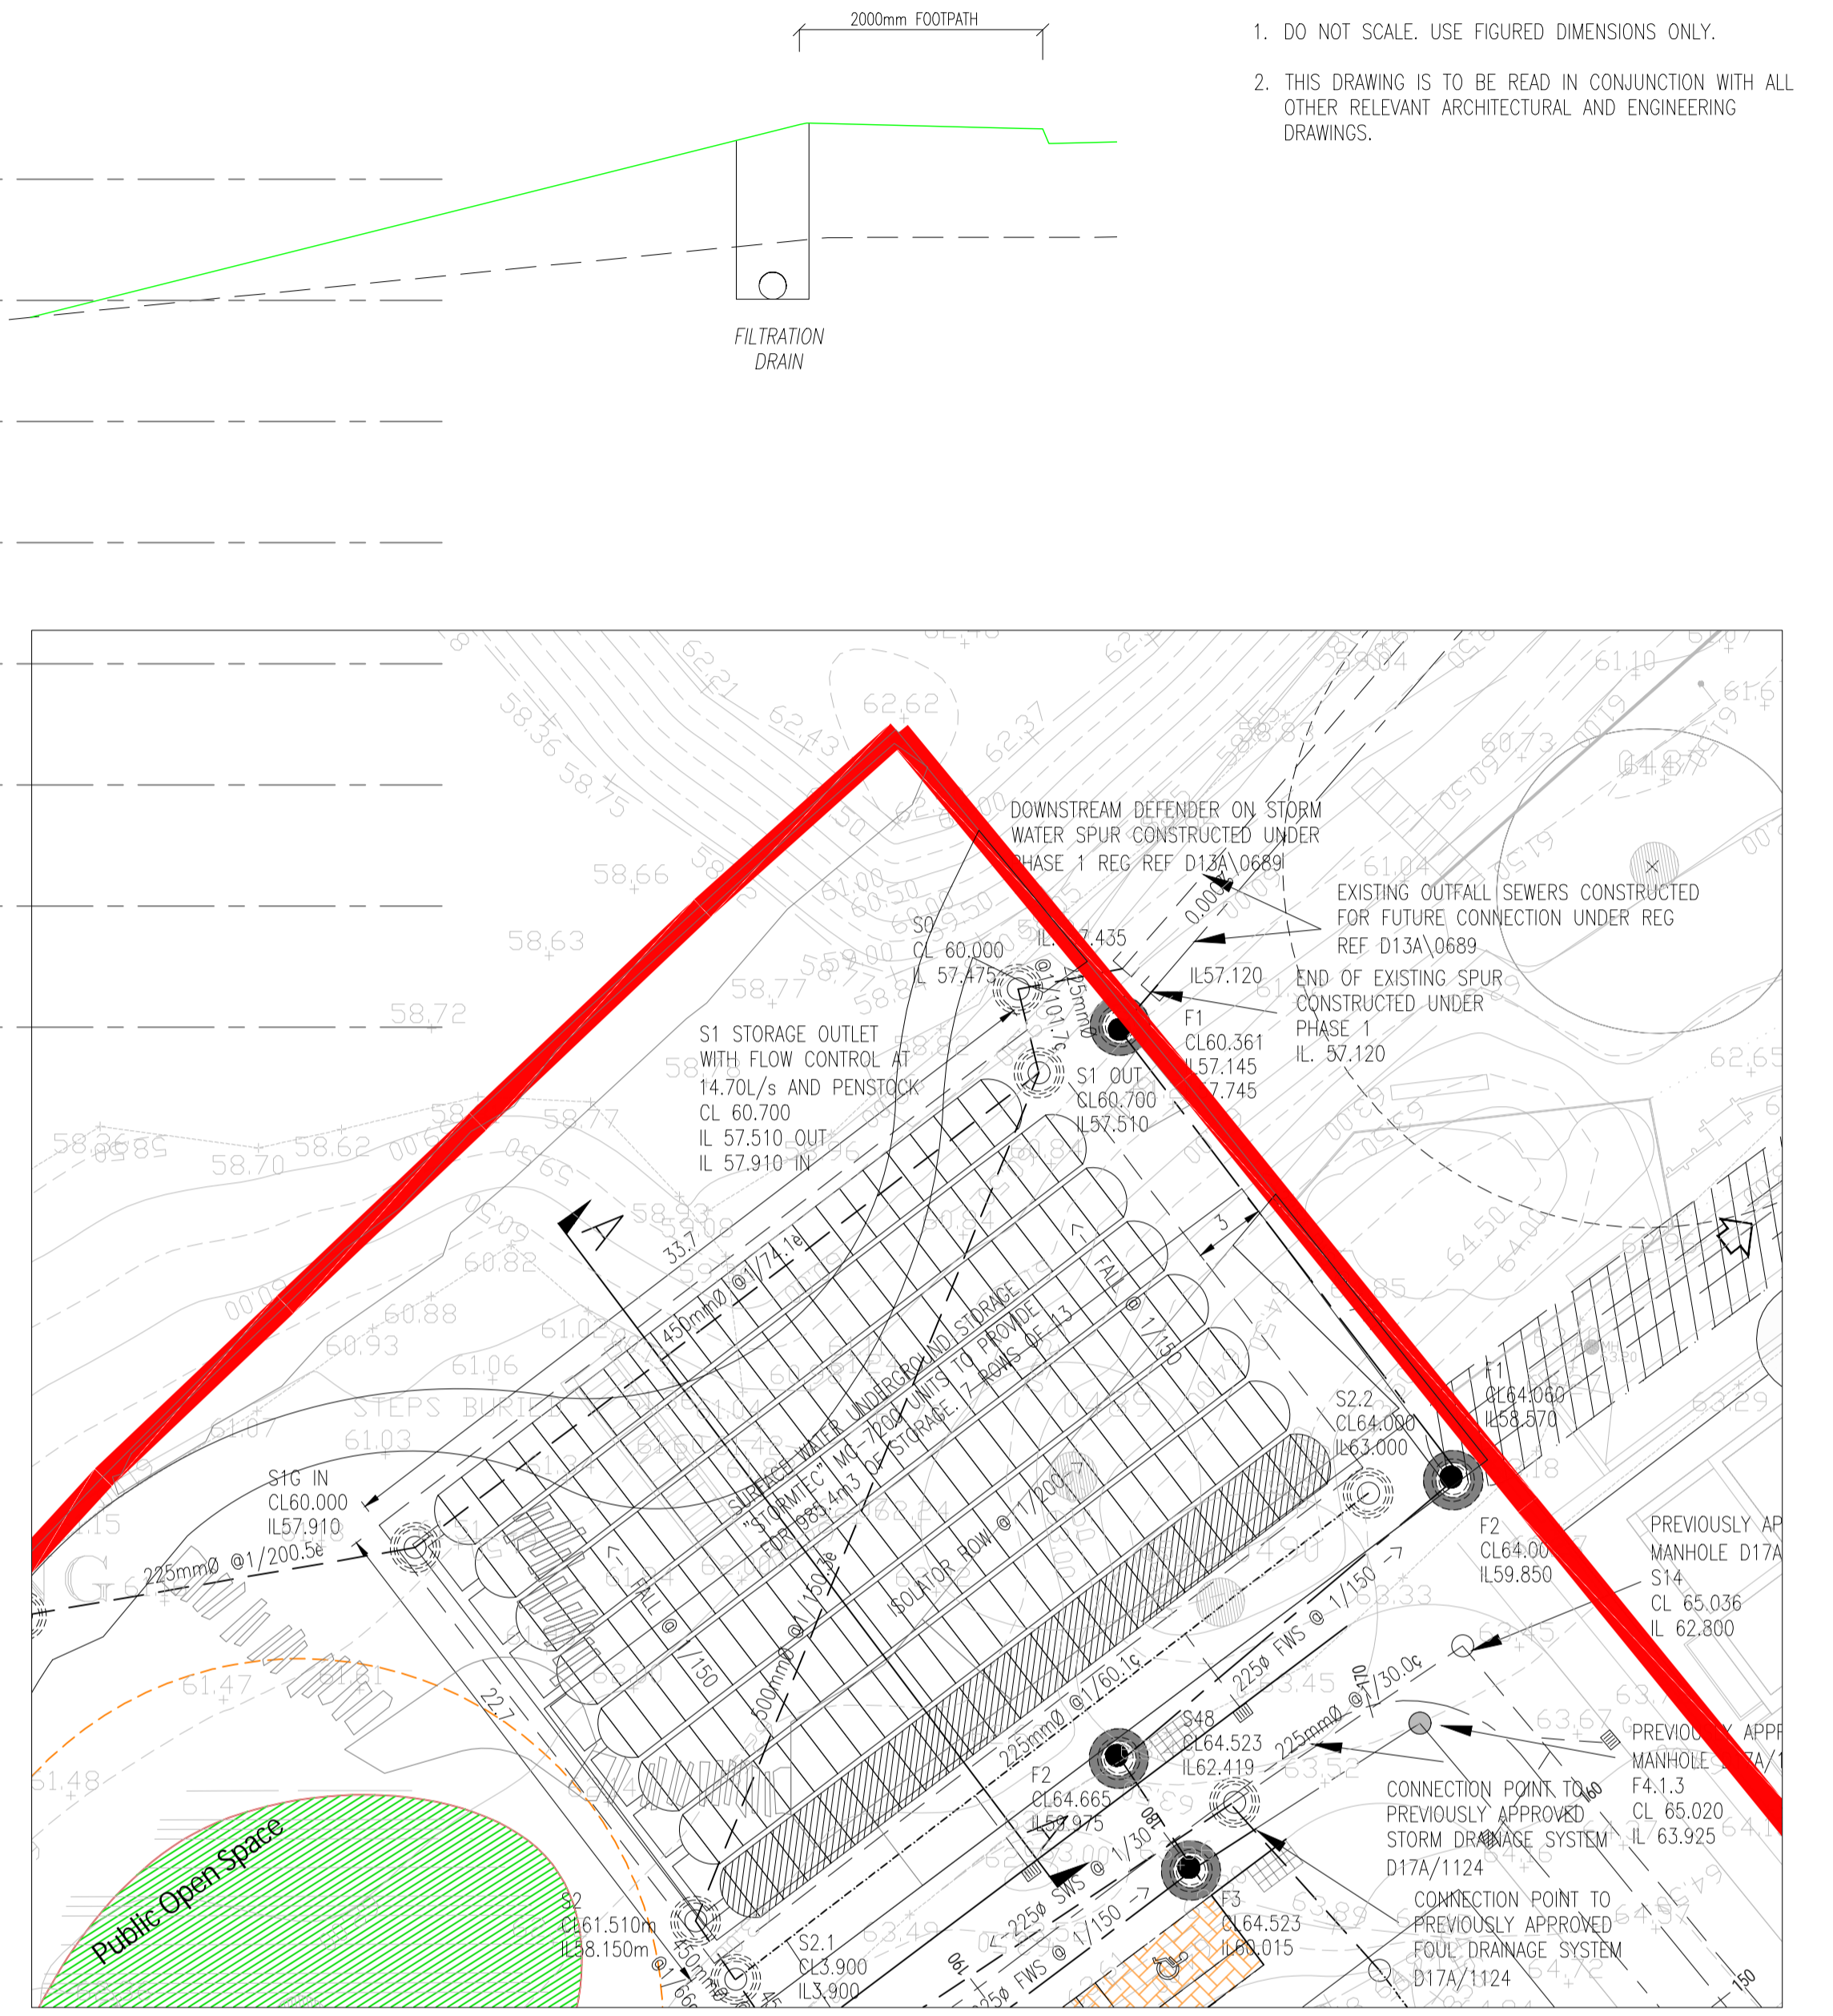


This drawing should not be scaled. Dimensions to be verified on site.  
 Any discrepancies should be referred to the Engineer prior to work being put in hand.  
 This drawing is the property of Waterman Moylan Consulting Engineers Limited and is issued on the condition that it is not copied, reproduced, retained or disclosed to any unauthorized person, either wholly or in part without the consent in writing of Waterman Moylan Consulting Engineers Limited.  
 Block 5, East Point Business Park, Dublin D03 H3F4 Ireland  
 T+353 1 664 8900

- NOTES:
- DO NOT SCALE. USE FIGURED DIMENSIONS ONLY.
  - THIS DRAWING IS TO BE READ IN CONJUNCTION WITH ALL OTHER RELEVANT ARCHITECTURAL AND ENGINEERING DRAWINGS.

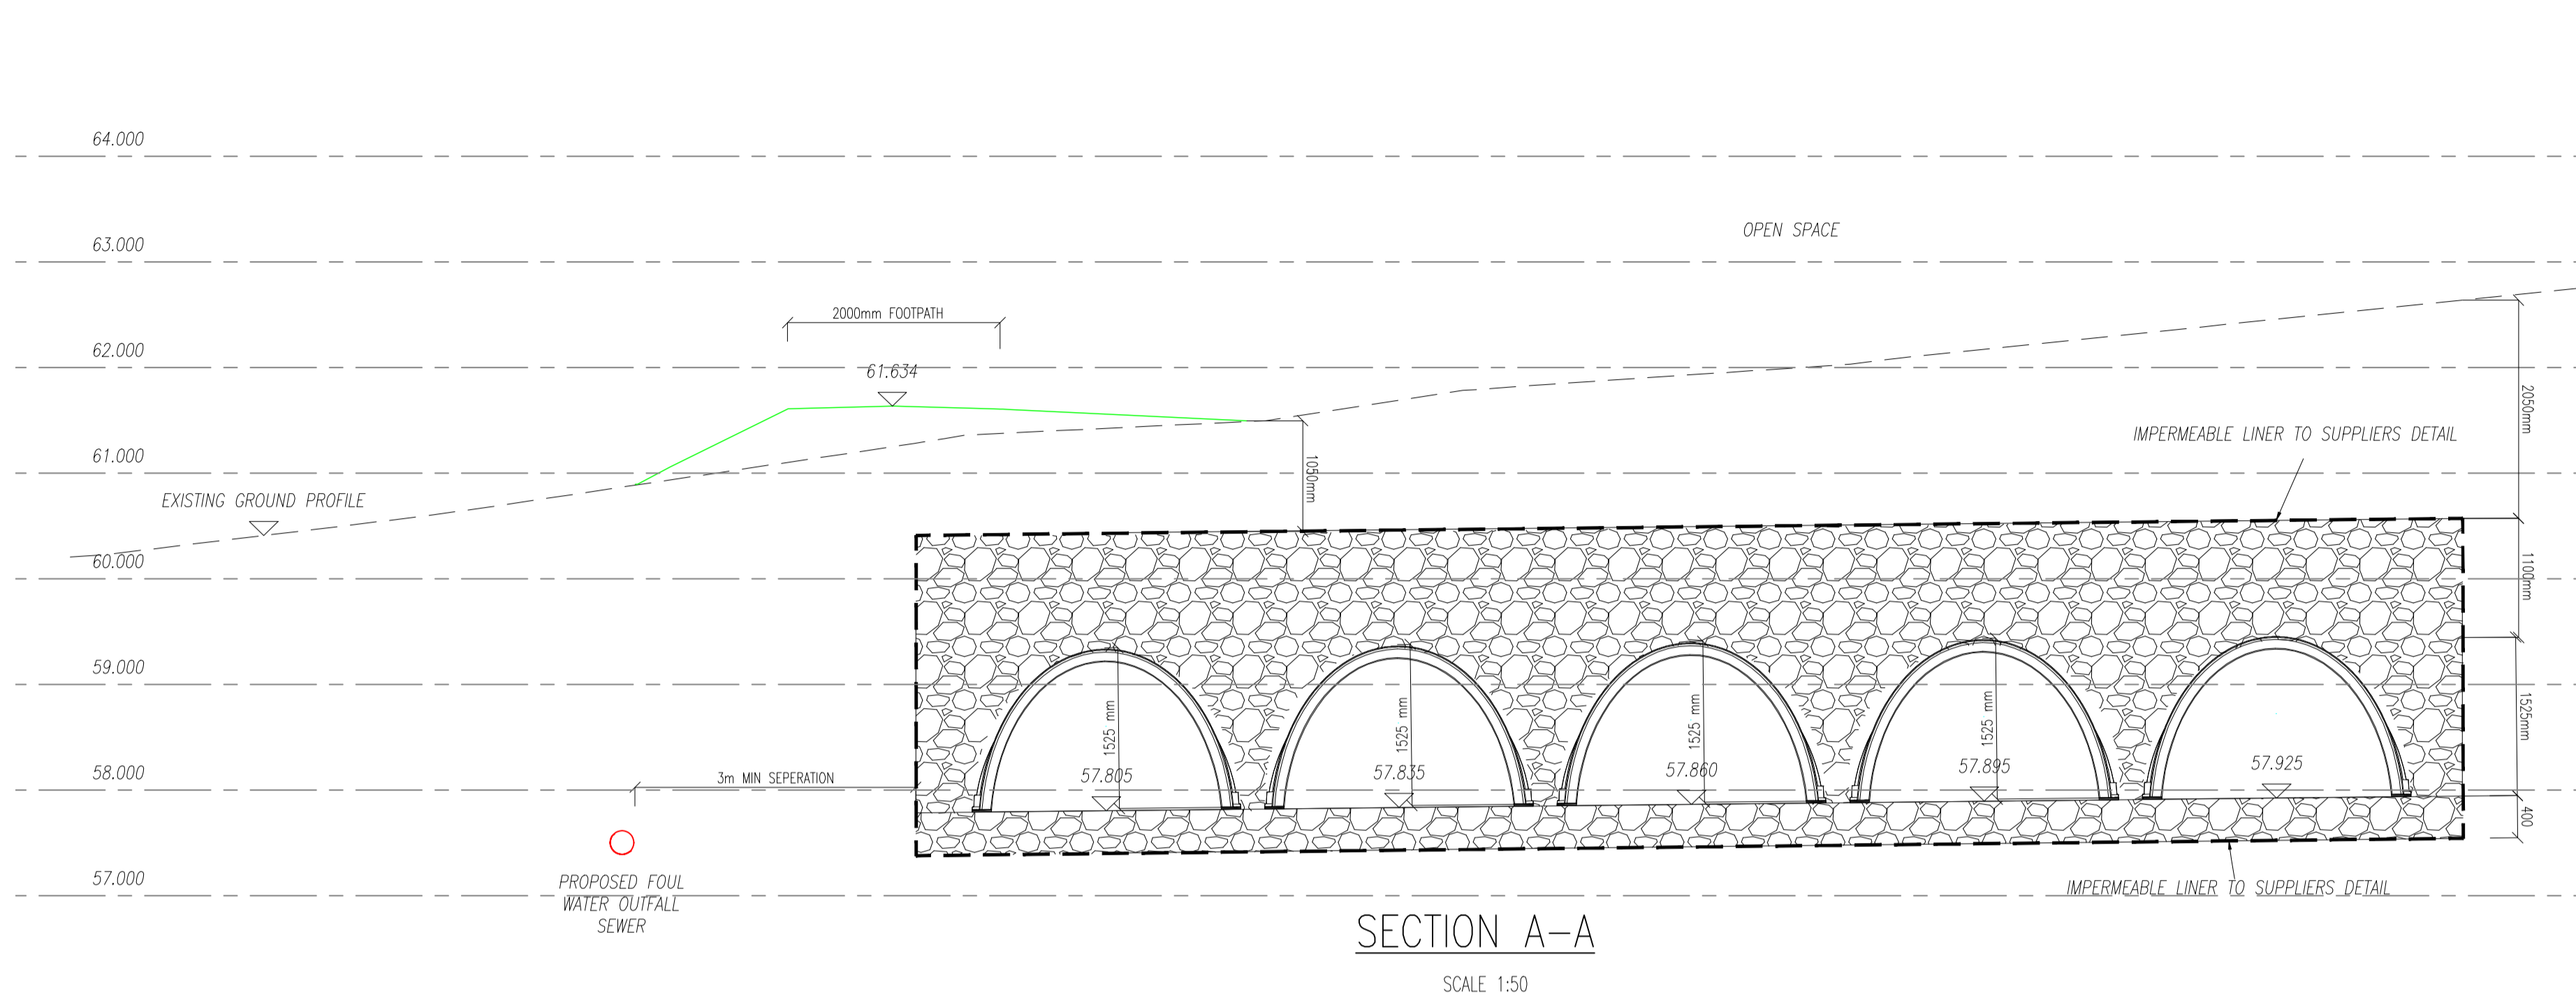

| Rev   | Date       | Description               | MS       | JU           |
|---|------------|---------------------------|----------|--------------|
| A   | 16/10/2024 | SUBMISSION OF APPLICATION |          |              |
| Amendments  |            |                           |          |              |
| Project   |            |                           |          |              |
| PHASE 2 RESIDENTIAL DEVELOPMENT AT KNOCKRABO, Mt. ANVILLE ROAD, DUBLIN 14 |            |                           |          |              |
| Title   |            |                           |          |              |
| ATTENUATION TANK DETAILS  |            |                           |          |              |
| Client  |            |                           |          |              |
| KNOCKRABO INVESTMENTS DAC   |            |                           |          |              |
| Status  |            |                           |          |              |
| PLANNING  |            |                           |          |              |
| Designed By   | RM         | Approved                  | MD       | Waterman Ref |
| Drawn By  | MS         | Date                      | MAY 2024 | 20-086       |
| Scales @ A1   |            |                           |          | AS SHOWN     |
| Project   | Originator | Volume                    | Level    | Type         |
| KNB - WMC - PH2 - ZZ - DR - C - P127                                      |            |                           |          |              |
| Revision  |            |                           |          |              |
|   |            |                           |          | A            |

Drawing Location: M:\Projects\2020-086 - Knockrabo Drawings\Waterman Moylan\Civil\Planning\Autocad Drawings\20-086-P127A\_Alternation Tank Details.dwg  
 Date: 06/11/2024 14:46:41