


This drawing should not be scaled. Dimensions to be verified on site.  
 Any discrepancies should be referred to the Engineer prior to work being put in hand.  
 This drawing is the property of Waterman Moylan Consulting Engineers Limited and is issued on the condition that it is not copied, reproduced, retained or disclosed to any unauthorized person, either wholly or in part without the consent in writing of Waterman Moylan Consulting Engineers Limited.  
 Block S East Point Business Park, Dublin D03 H3F4 Ireland  
 T+353 1 664 8900


NOTES:

- DO NOT SCALE. USE FIGURED DIMENSIONS ONLY.
- THIS DRAWING IS TO BE READ IN CONJUNCTION WITH ALL OTHER RELEVANT ARCHITECTURAL AND ENGINEERING DRAWINGS.

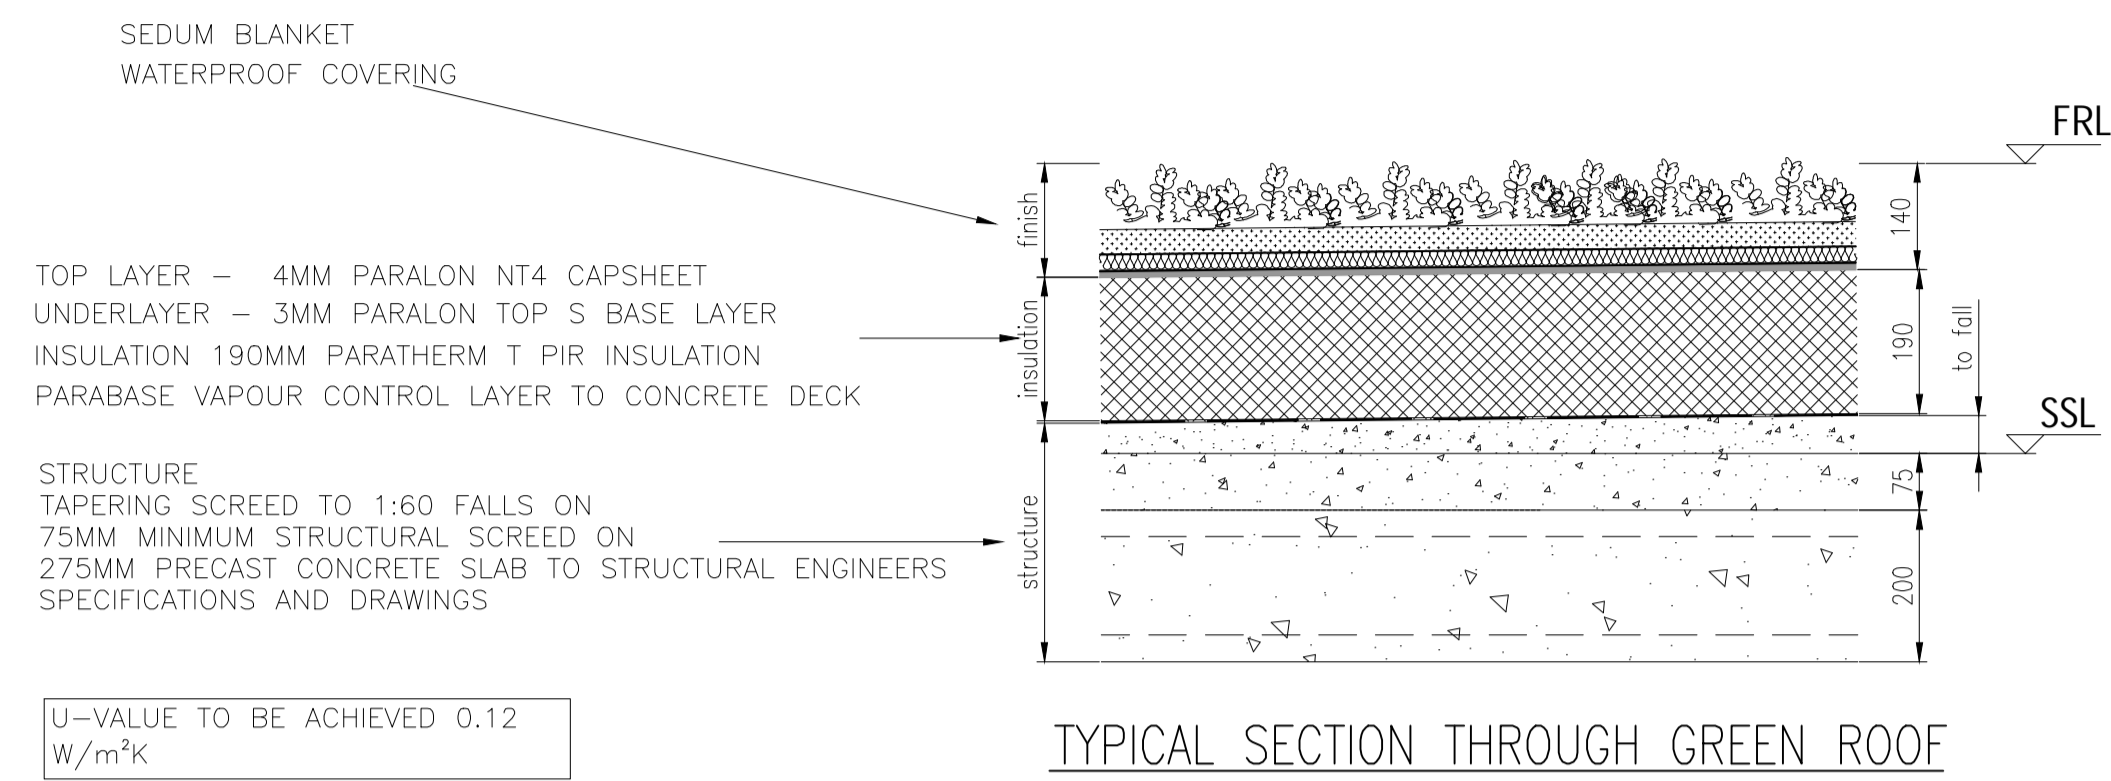

TYPICAL SECTION THROUGH GREEN ROOF  
 SCALE 1:10

SUBJECT TO FINAL DETAILED DESIGN

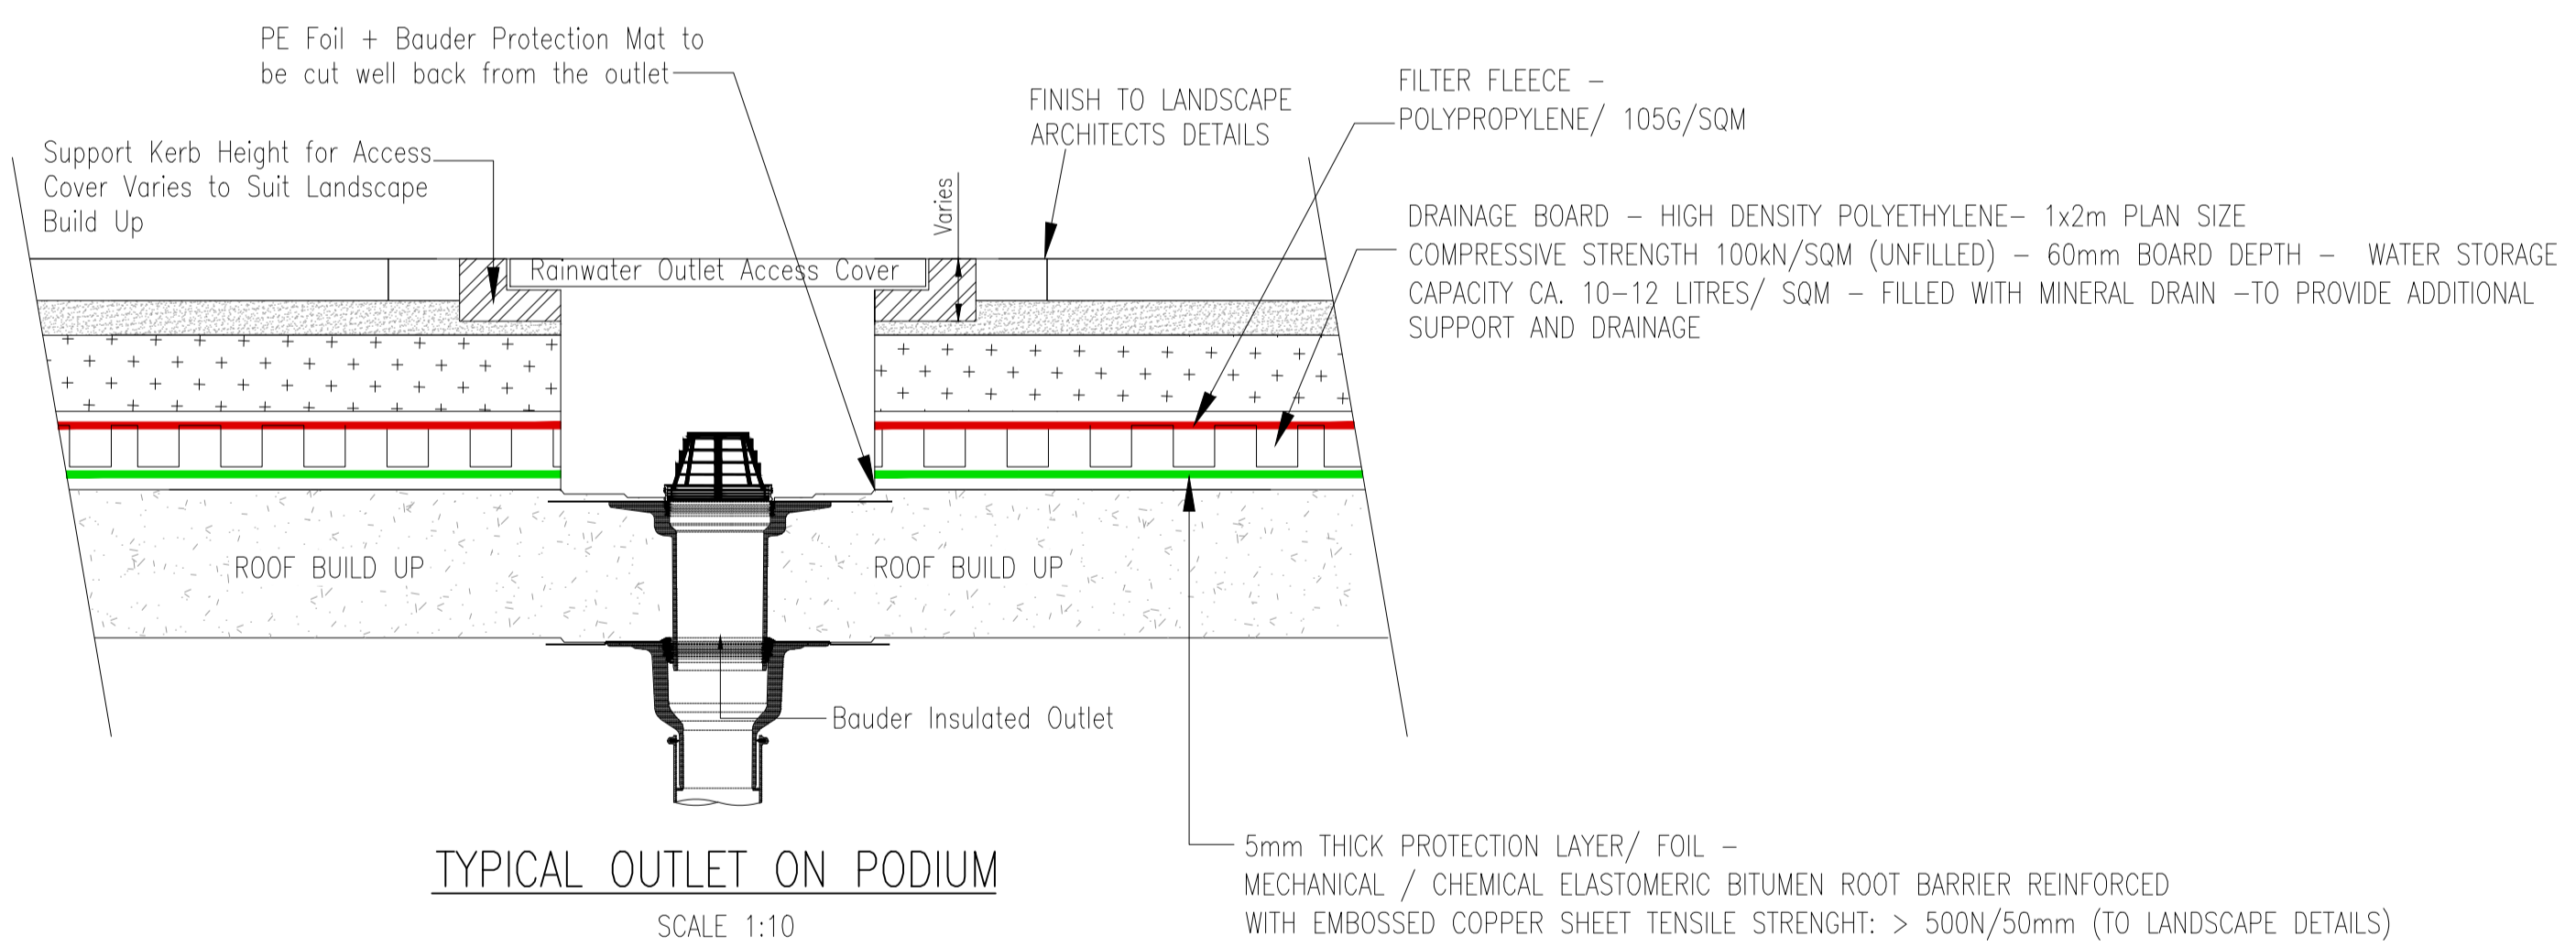

TYPICAL OUTLET ON PODIUM  
 SCALE 1:10

Rev	Date	Description	By	Chk
Amendments				

Project  
**PHASE 2 RESIDENTIAL DEVELOPMENT AT KNOCKRABO, Mt. ANVILLE ROAD, DUBLIN 14**

Title  
**PROPOSED SuDS DETAILS SHEET 2 OF 2**

Client  
 KNOCKRABO INVESTMENTS DAC



BLOCK S, EASTPOINT BUSINESS PARK, ALFIE BYRNE ROAD, DUBLIN D03 H3F4 IRELAND. Tel: (01) 664 8900  
 Email: info@waterman-moylan.ie www.waterman-moylan.ie

Status  
**PLANNING**

Designed By	RM	Approved	MD	Waterman Ref	20-086
Drawn By	MS	Date	MAY 2024	Scales @ A1	AS SHOWN

Project	Originator	Volume	Level	Type	Role	Number	Revision
KNB - WMC - PH2 - ZZ - DR - C - P142							

Drawing Location: M:\Projects\2020-086 - Knockrabo\Drawings\Waterman Moylan\Civil\Planning\Autocad Drawings\20-086-P142 - SuDS Details Sheet 2.dwg  
 Date: 06/15/2024 - 2:34pm