



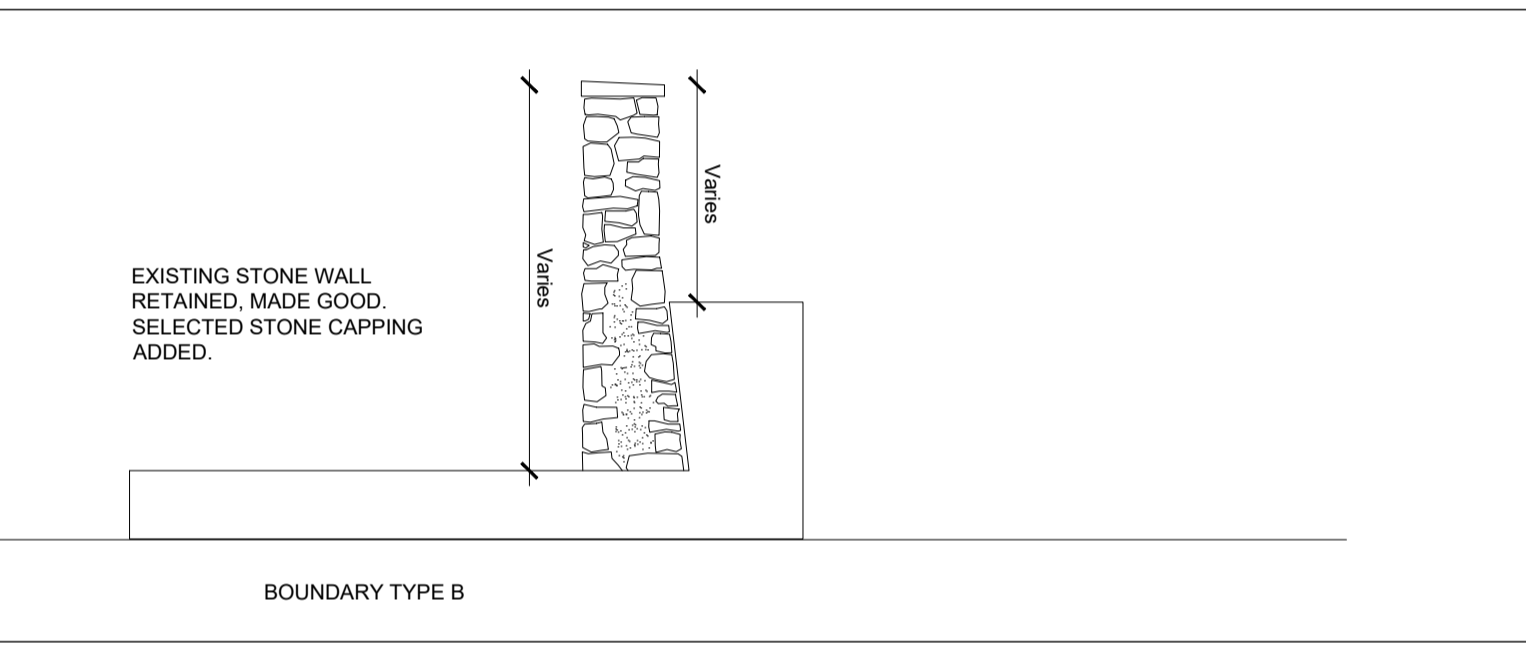

LEGEND OF BOUNDARIES:

- PLANNING APPLICATION SITE BOUNDARY
- - - BOUNDARY TYPE A - 2.4M HIGH ROUND BAR RAILING
- - - BOUNDARY TYPE B - EXISTING STONE WALL RETAINED AND MADE GOOD WHERE REQUIRED
- - - BOUNDARY TYPE C - IN-FILL SECTIONS OF STONE WALL TO TIE IN AND MATCH EXISTING WALL; TO OTHERS DETAIL
- - - BOUNDARY TYPE D - EXISTING BOUNDARY RETAINED
- - - BOUNDARY TYPE E - NO BOUNDARY TREATMENT PROPOSED, DEVELOPMENT TO INTEGRATE WITH COMPLETED PHASES 1 AND 1A
- - - BOUNDARY TYPE F - GRANITE AND RUBBLE WALL AND GATES; TO CONSERVATION ARCHITECT'S DETAIL

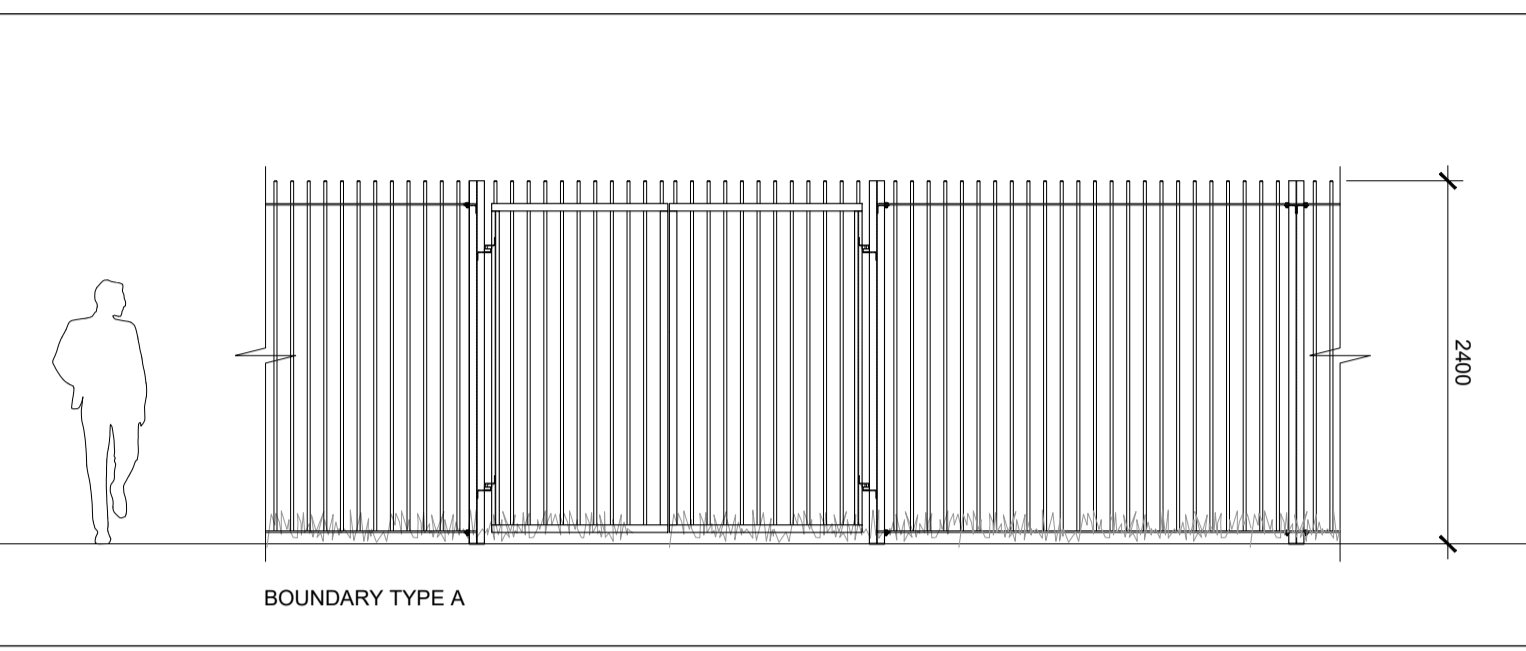

This drawing is the copyright of the Landscape Architect. Unless otherwise stated all dimensions are in millimetres. Where dimensions are not given, drawings must not be scaled and the matter must be referred to the Landscape Architect. If the drawing includes conflicting details/dimensions the matter must be referred to the Landscape Architect. All dimensions must be checked on site. The Landscape Architect must be informed, by the Contractor, of any discrepancies before work proceeds.

NOTES:

DATE	REV.	DESCRIPTION	DRAWN BY	CHECKED BY
29.08.2024	A	Access gate and annotation added in Boundary type A.	af	ks
18.10.2024	B	Planning application site boundary and Boundary Type E updated.	af	af

PROJECT NO	SCALE	SHEET SIZE	DRAWN BY	CHECKED BY	1st ISSUE
Re.17	1:500	A1	af	ks	07.06.2024

CLIENT: KNOCKRABO INVESTMENTS DAC	ISSUE STATUS:	 NORTH REVISION B
PROJECT: KNOCKRABO PHASE 2	PLANNING	
DRAWING: BOUNDARY TREATMENT PLAN	DRAWING NO. Re.17-DR-2002	

