
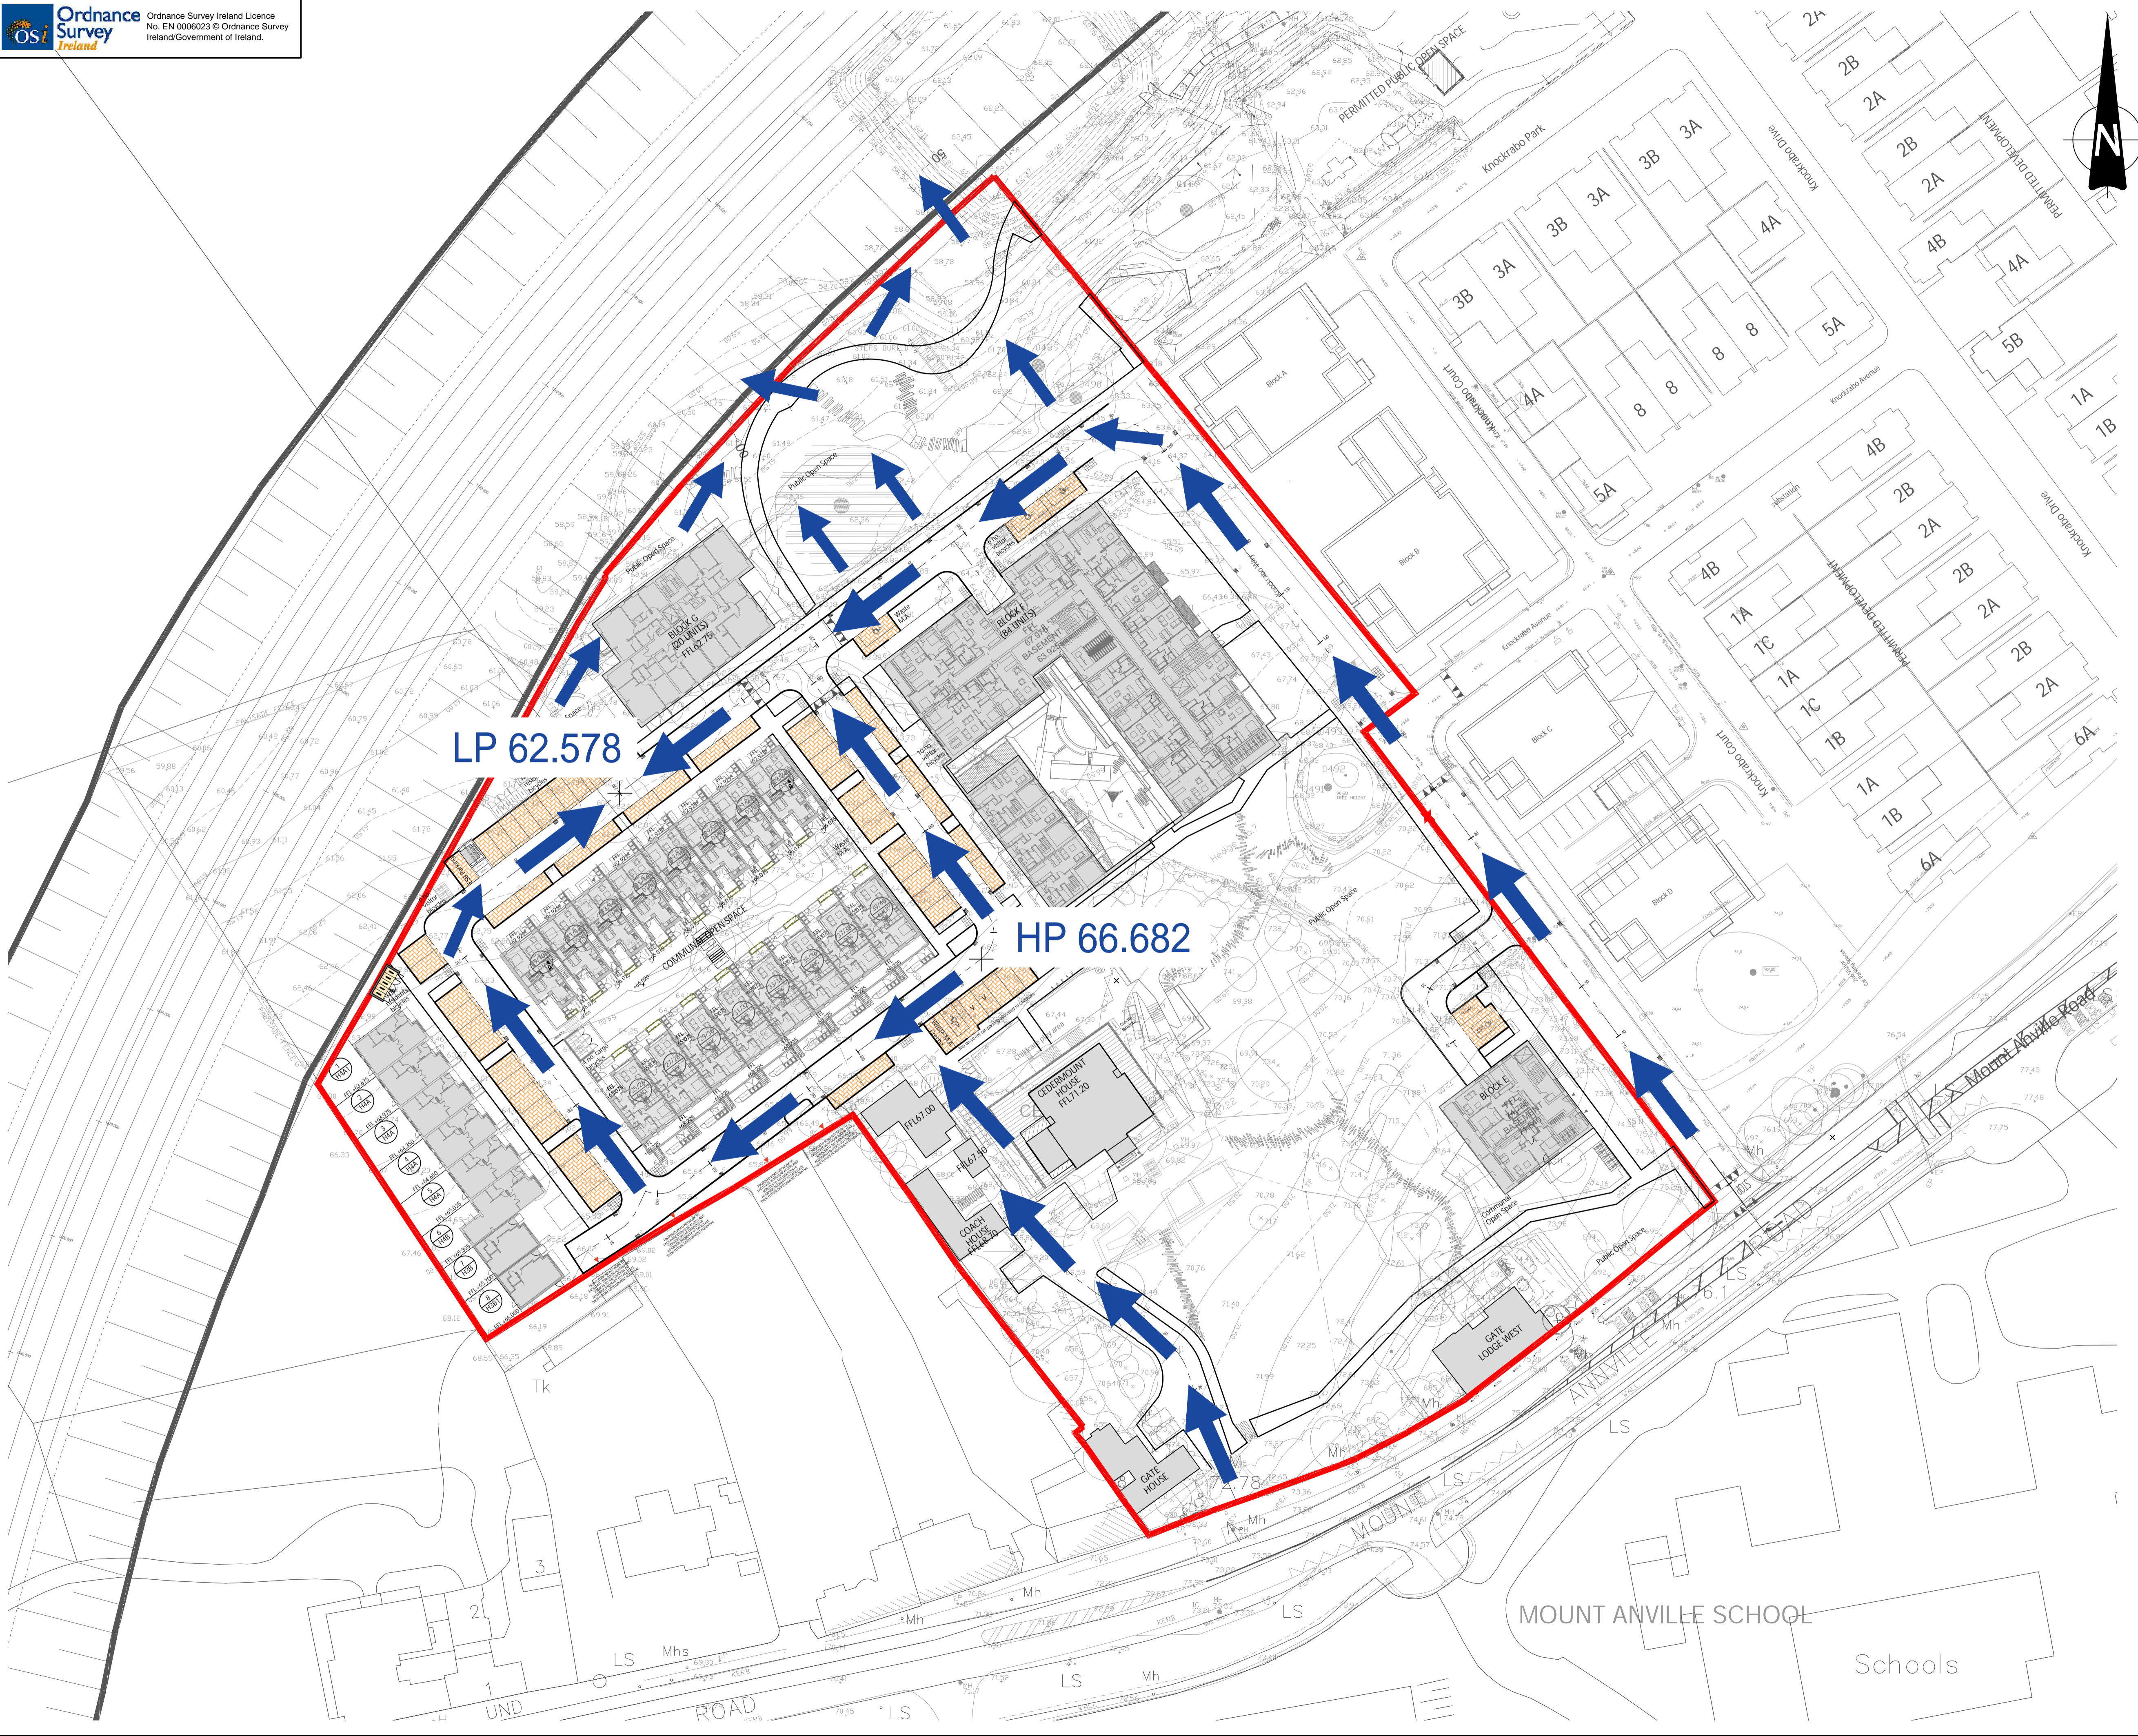


This drawing should not be scaled. Dimensions to be verified on site.
 Any discrepancies should be referred to the Engineer prior to work being put in hand.
 This drawing is the property of Waterman Moylan Consulting Engineers Limited and is
 issued on the condition that it is not copied, reproduced, retained or disclosed to any unauthorized person, either
 wholly or in part without the consent in writing of
 Waterman Moylan Consulting Engineers Limited
 Block S, East Point Business Park, Dublin D03 H3F4 Ireland
 T+353 1 664 8900.

- NOTES:
- DO NOT SCALE. USE FIGURED DIMENSIONS ONLY.
 - THIS DRAWING IS TO BE READ IN CONJUNCTION WITH ALL OTHER RELEVANT ARCHITECTURAL AND ENGINEERING DRAWINGS.

LEGEND

	OVERLAND FLOOD ROUTING
+ LP	LOW POINT
+ HP	HIGH POINT



A	18/10/2024	SUBMISSION OF APPLICATION	MS	JU
Rev	Date	Description	By	CHK
Amendments				

Project
PHASE 2 RESIDENTIAL DEVELOPMENT AT KNOCKRABO, Mt. ANVILLE ROAD, DUBLIN 14

Title
OVERLAND FLOOD ROUTING

Client
 KNOCKRABO INVESTMENTS DAC



BLOCK S, EASTPOINT BUSINESS PARK, ALFIE BYRNE ROAD,
 DUBLIN D03 H3F4 IRELAND. Tel: (01) 664 8900
 Email: info@waterman-moylan.ie www.waterman-moylan.ie

Status

PLANNING			
Designed By	RM	Approved	MD
Waterman Ref	20-086		
Drawn By	MS	Date	MAY 2024
Scales @ A1	1:500		
Project	Originator	Volume	Level
Role	Number	Revision	
KNB - WMC - PH2 - ZZ - DR - C - P150			A

Drawing Location: M:\Projects\2020-086 - Knockrabo\Drawings\Waterman Moylan\Civil\Planning\Autocad Drawings\20-086-P150A_Overland Flood Routing.dwg
 Date: 06/30/2024 11:08am