



# Notes:

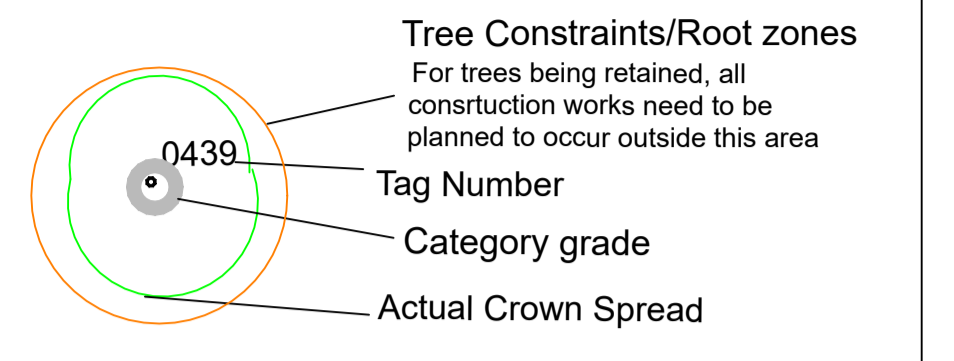

- BS5837: 2012 - Category Retention Rating
- **Category U Trees-**  
Trees in such a condition that any existing value would be lost within 10 years or being recommended for removal sound arboricultural practice.
  - **Category A Trees**  
Trees of high quality/value with a min. of 40 years life expectancy.
  - **Category B Trees**  
Trees of moderate quality/value with a min. of 20 years life expectancy.
  - **Category C Trees**  
Trees of low quality/value with a min. of 10 years life expectancy.
- Sub Categories**
- 1- Mainly Arboricultural values
  - 2 - Mainly Landscape values
  - 3 - Mainly cultural and conservation values.

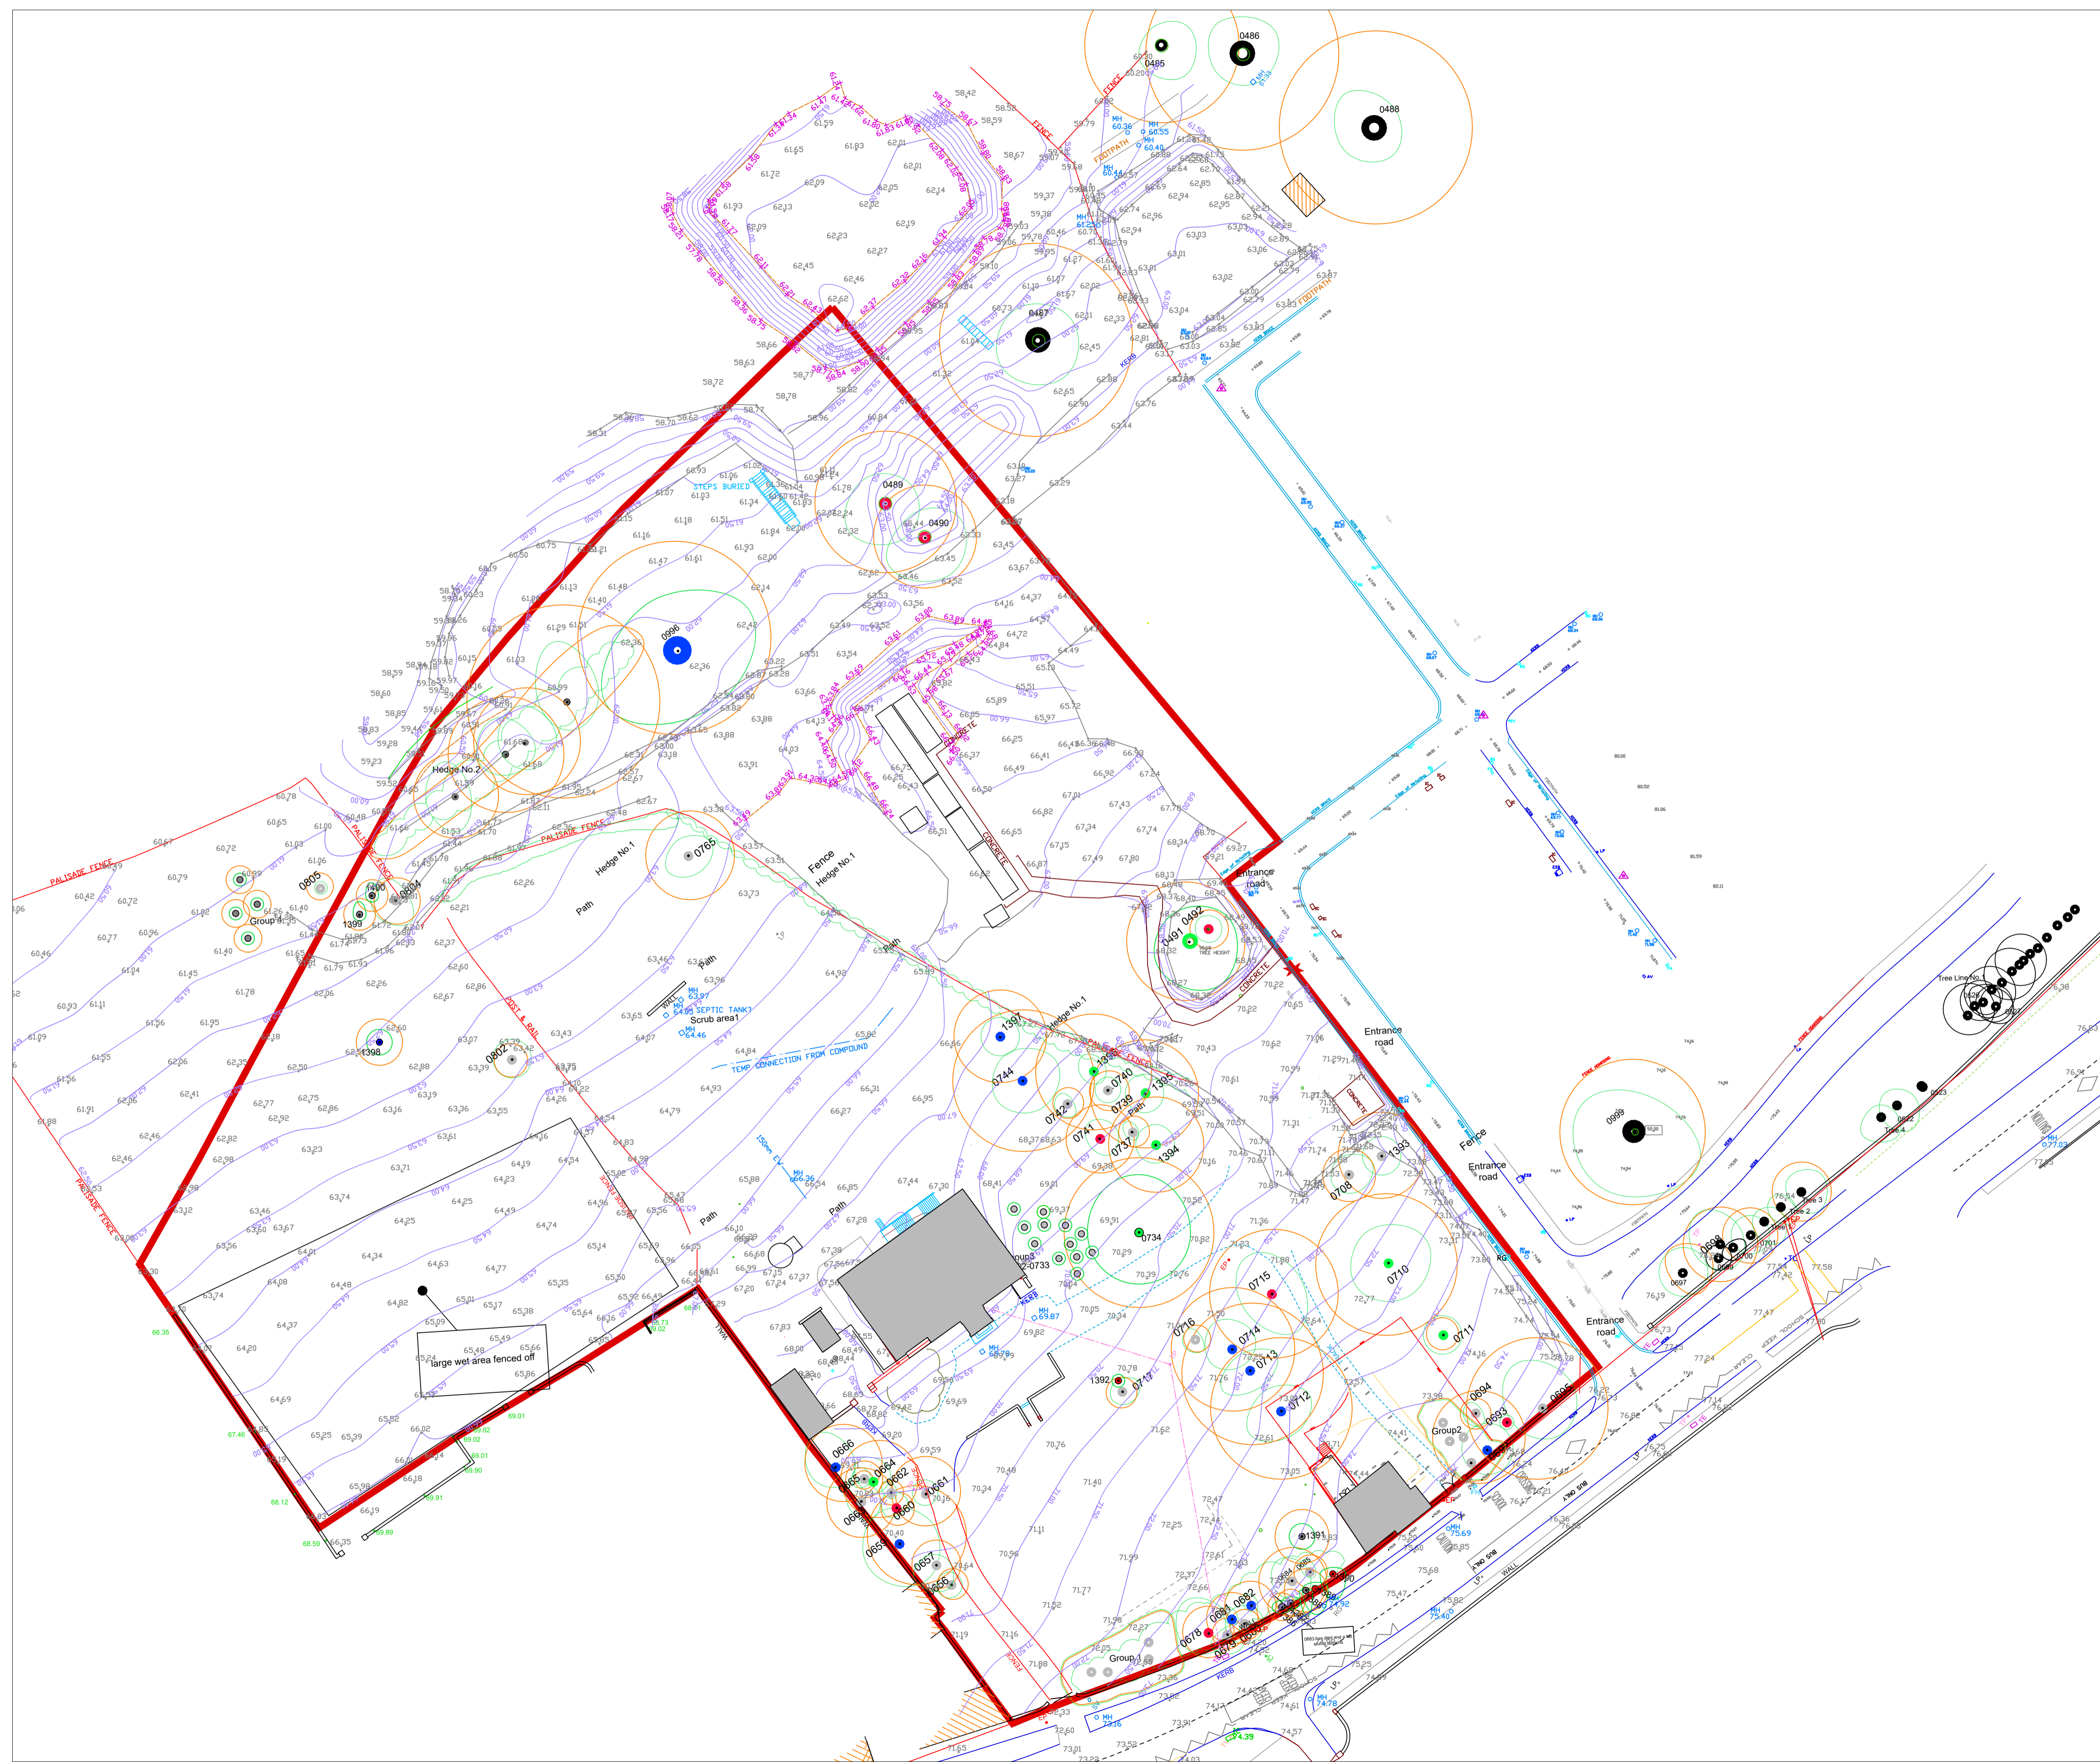

**ARBORIST ASSOCIATES LTD.**  
94 BALLYBAWN COTTAGES, ENNISKERRY, CO. WICKLOW  
TEL: 01-2742011 / 087-2629589

**TITLE:** Tree Constraints Plan

**Site:** Knockrabo Phase 2 Lands,  
Mount Anville Road, Dublin 14.

**DATE:** Dwg No.KB-P2-001 Scale 1:500@ A1